


# RENDERINGS



# RENDERINGS






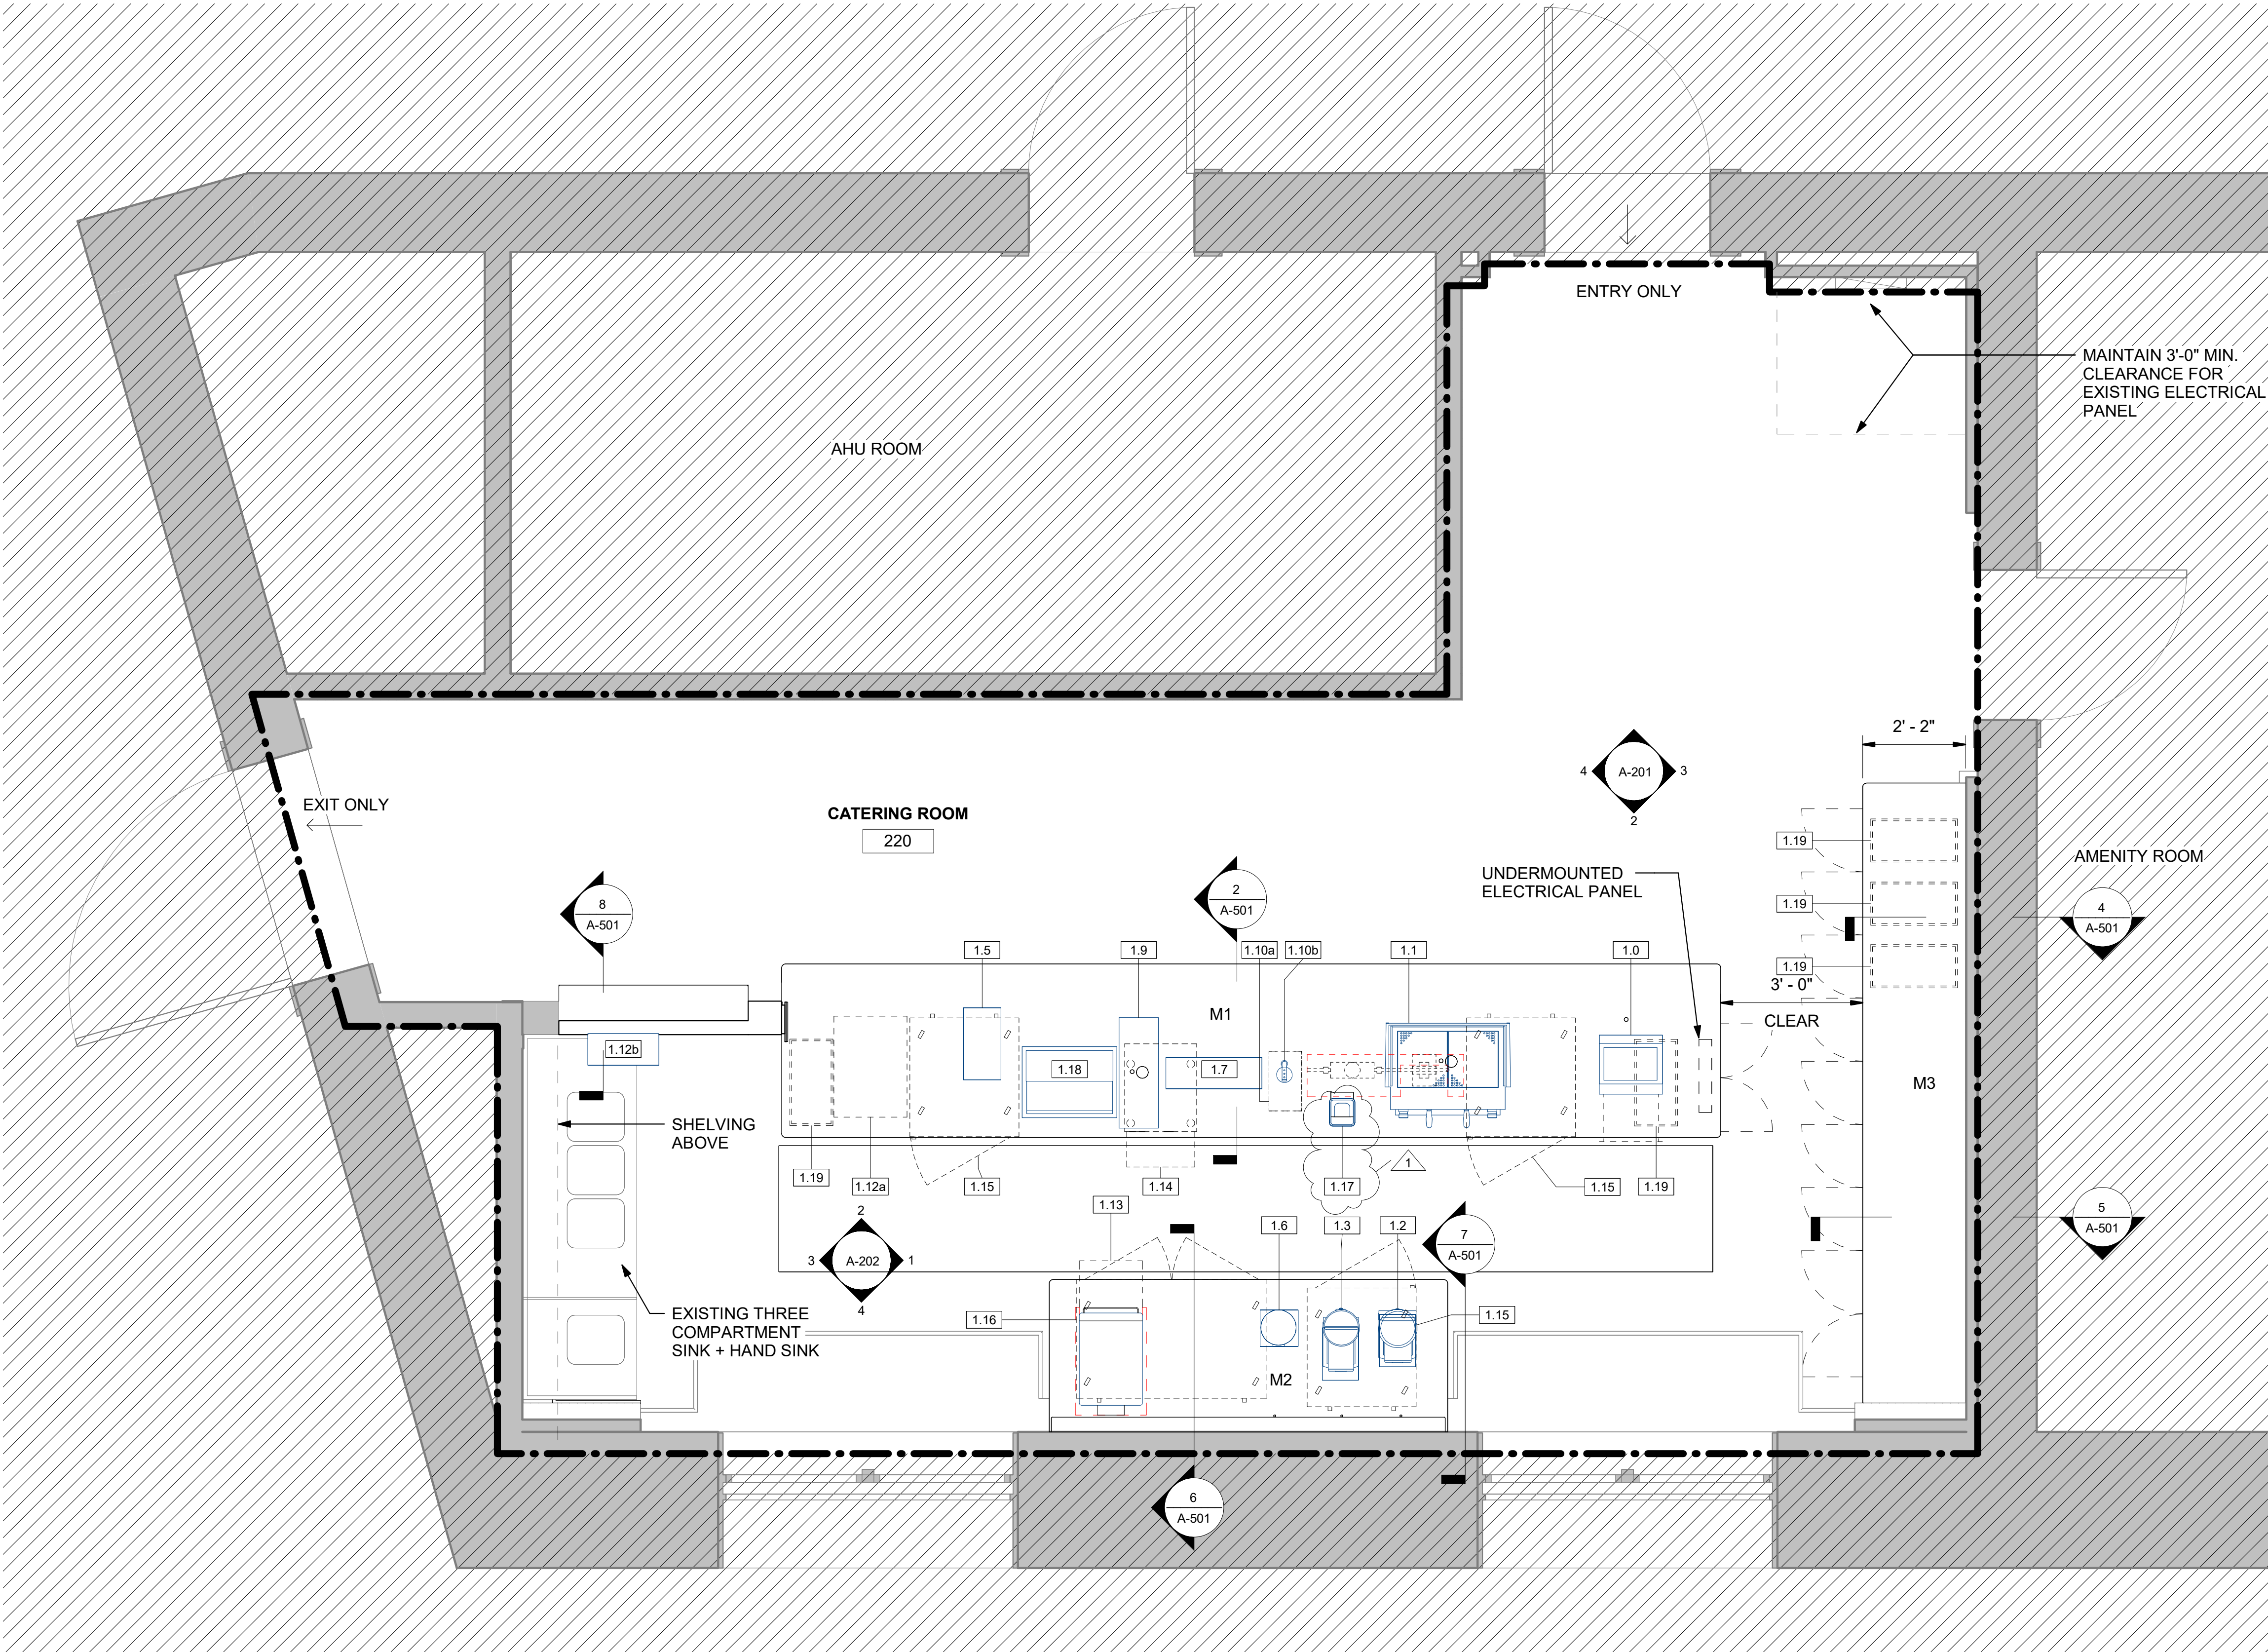

**EQUIPMENT PLAN**

SHEET NOTES:  
1. REFER TO A-601 FOR EQUIPMENT SCHEDULE  
2. REFER TO A-101 FOR CUTOUTS AND COUNTERTOP DIMENSIONS

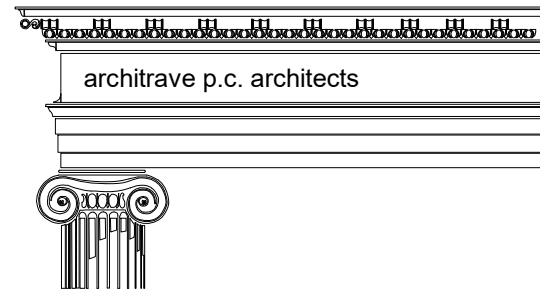


REVISIONS:		
NO	DESCRIPTION	DATE
1	100% CD SUBMISSION	6/20/25
2	90% CD SUBMISSION	4/11/25



PROPERTY OF THE  
UNITED STATES GOVERNMENT  
**CONTROLLED UNCLASSIFIED  
INFORMATION**

REPRODUCTION, DISTRIBUTION  
OR DISSEMINATION OF THESE  
DRAWINGS, PLANS, DETAILS  
OR SPECIFICATIONS  
IN WHOLE OR IN PART,  
WITHOUT THE APPROVAL  
OF THE  
UNITED STATES GOVERNMENT  
IS STRICTLY PROHIBITED.  
VIOLATORS WILL BE  
PROSECUTED TO THE  
FULLEST EXTENT  
OF THE LAW.  
Do not remove this notice.  
Properly destroy documents when  
no longer needed

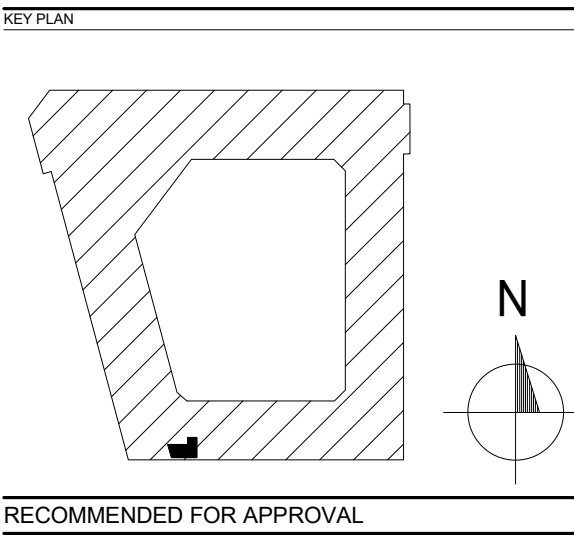

BUILDING NAME  
**CANNON HOUSE  
OFFICE BUILDING**

PROJECT TITLE  
**CAO COFFEE SHOP**

DRAWING TITLE  
**EQUIPMENT PLAN**

SCALE  
1/2" = 1'-0"

DRAWN BY  
Author

CHECKED BY  
Checker

PROJ. NO.  
2409

CAD FILE NO.


DRAWING NO.

**A-103**


SHEET  
7 of 17

DATE  
06/20/25




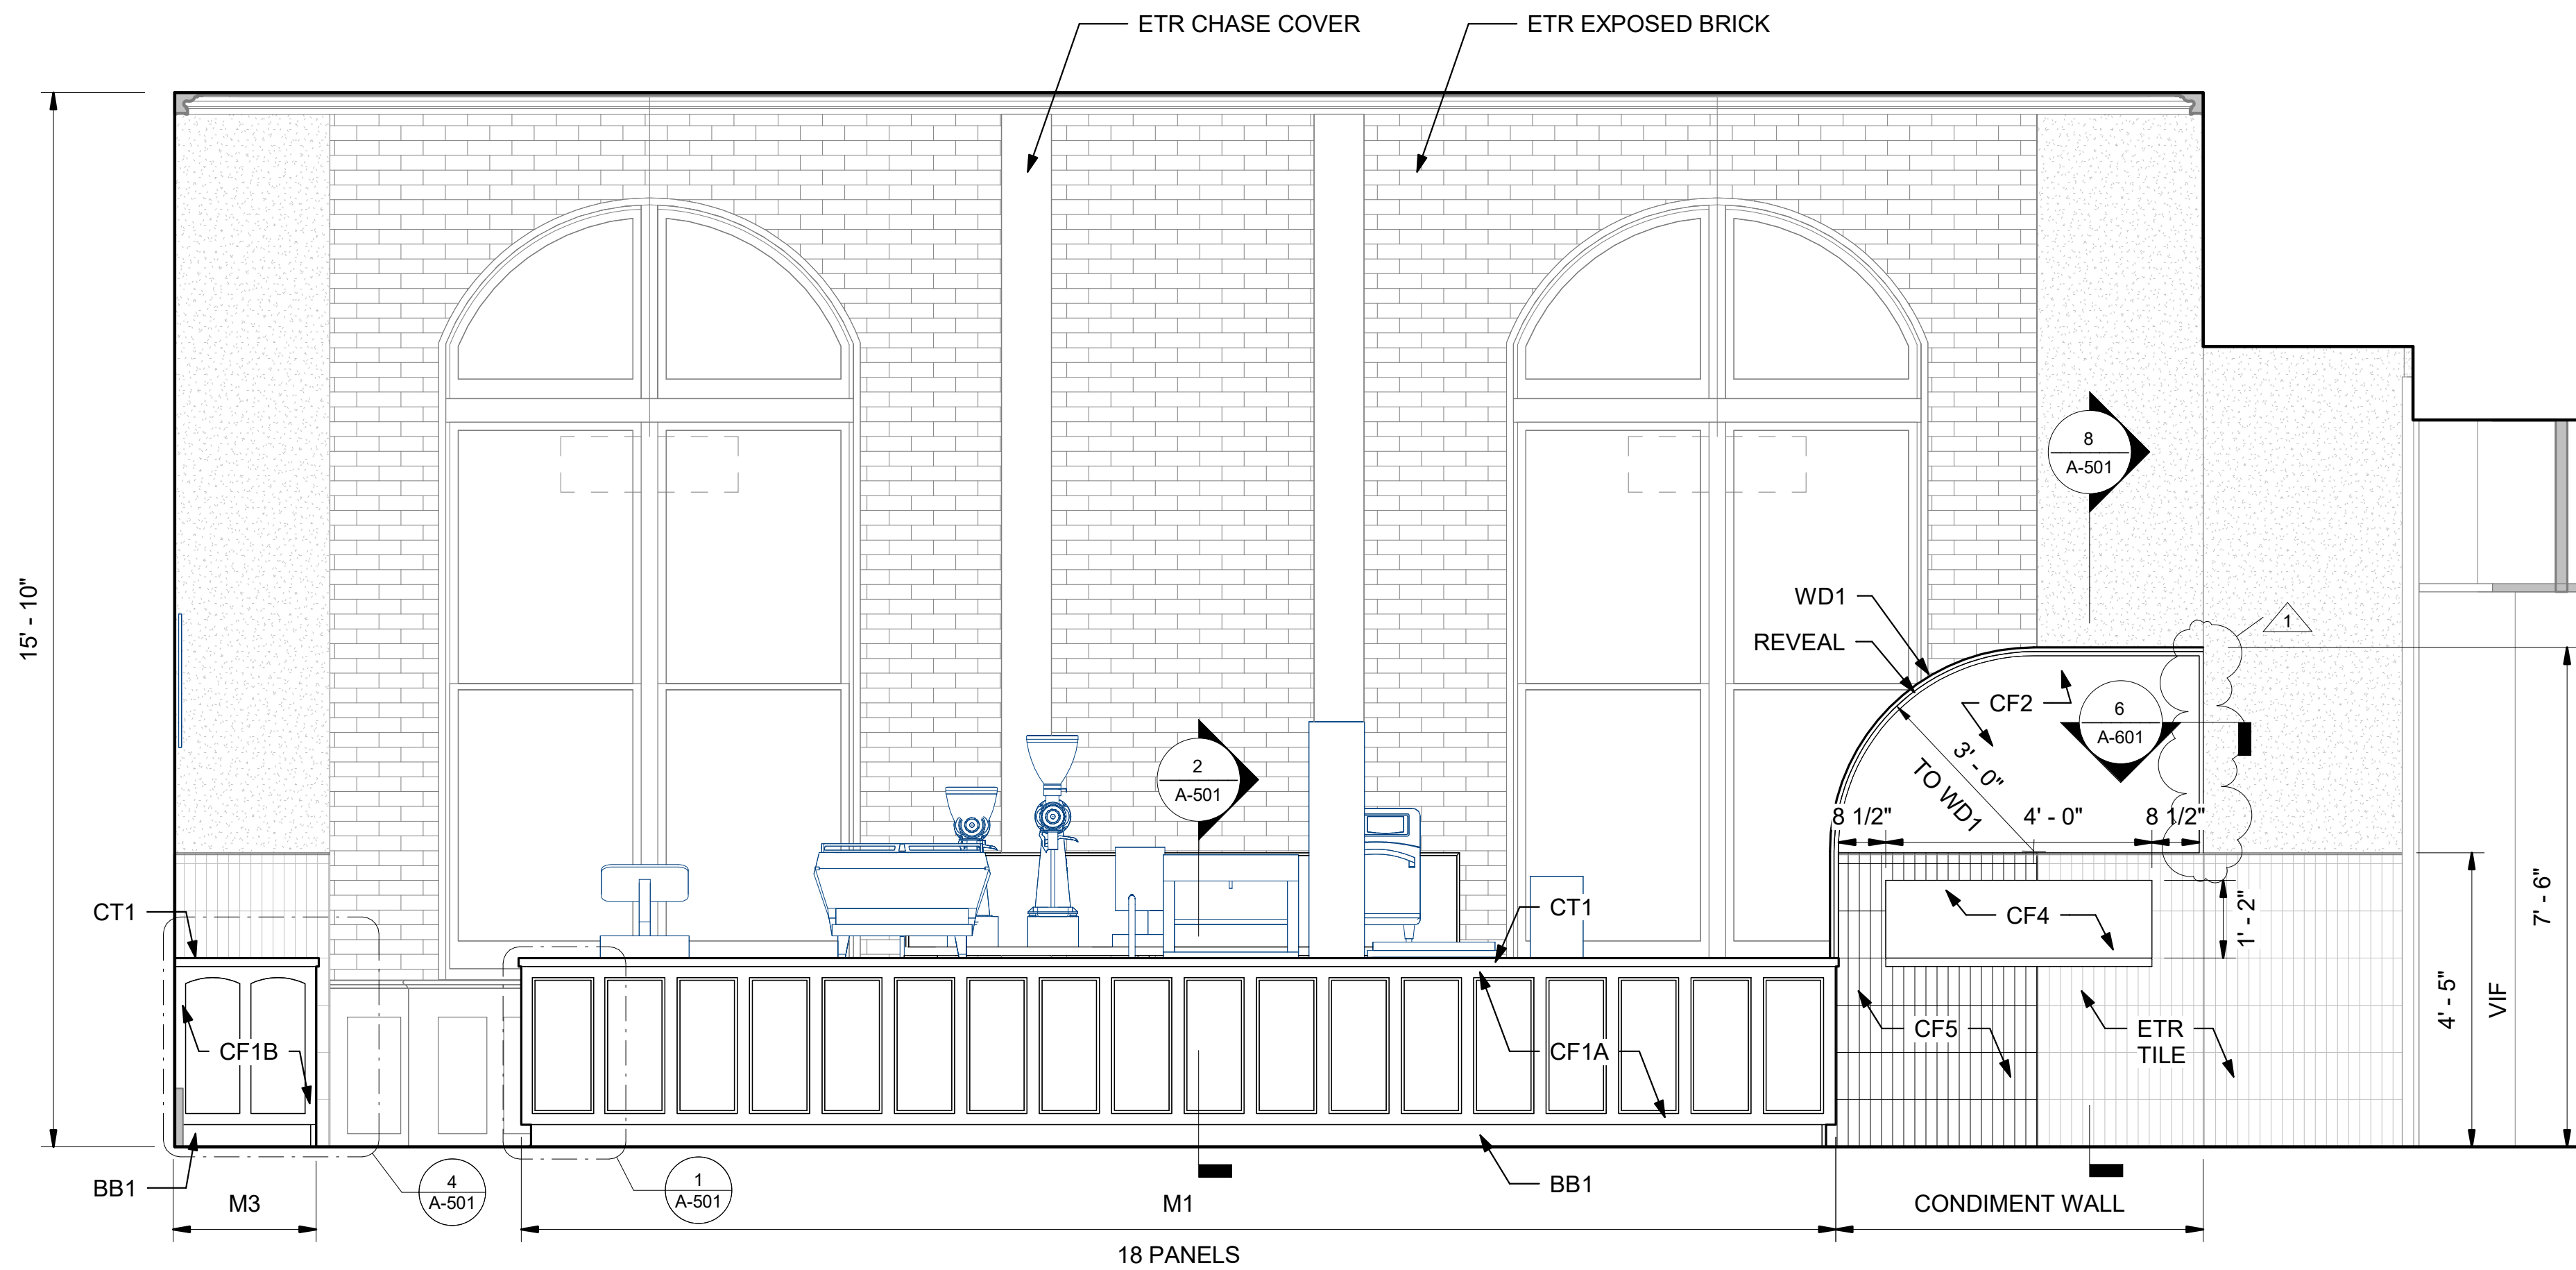


1 SOUTH ELEVATION  
A-201 1/2" = 1'-0"

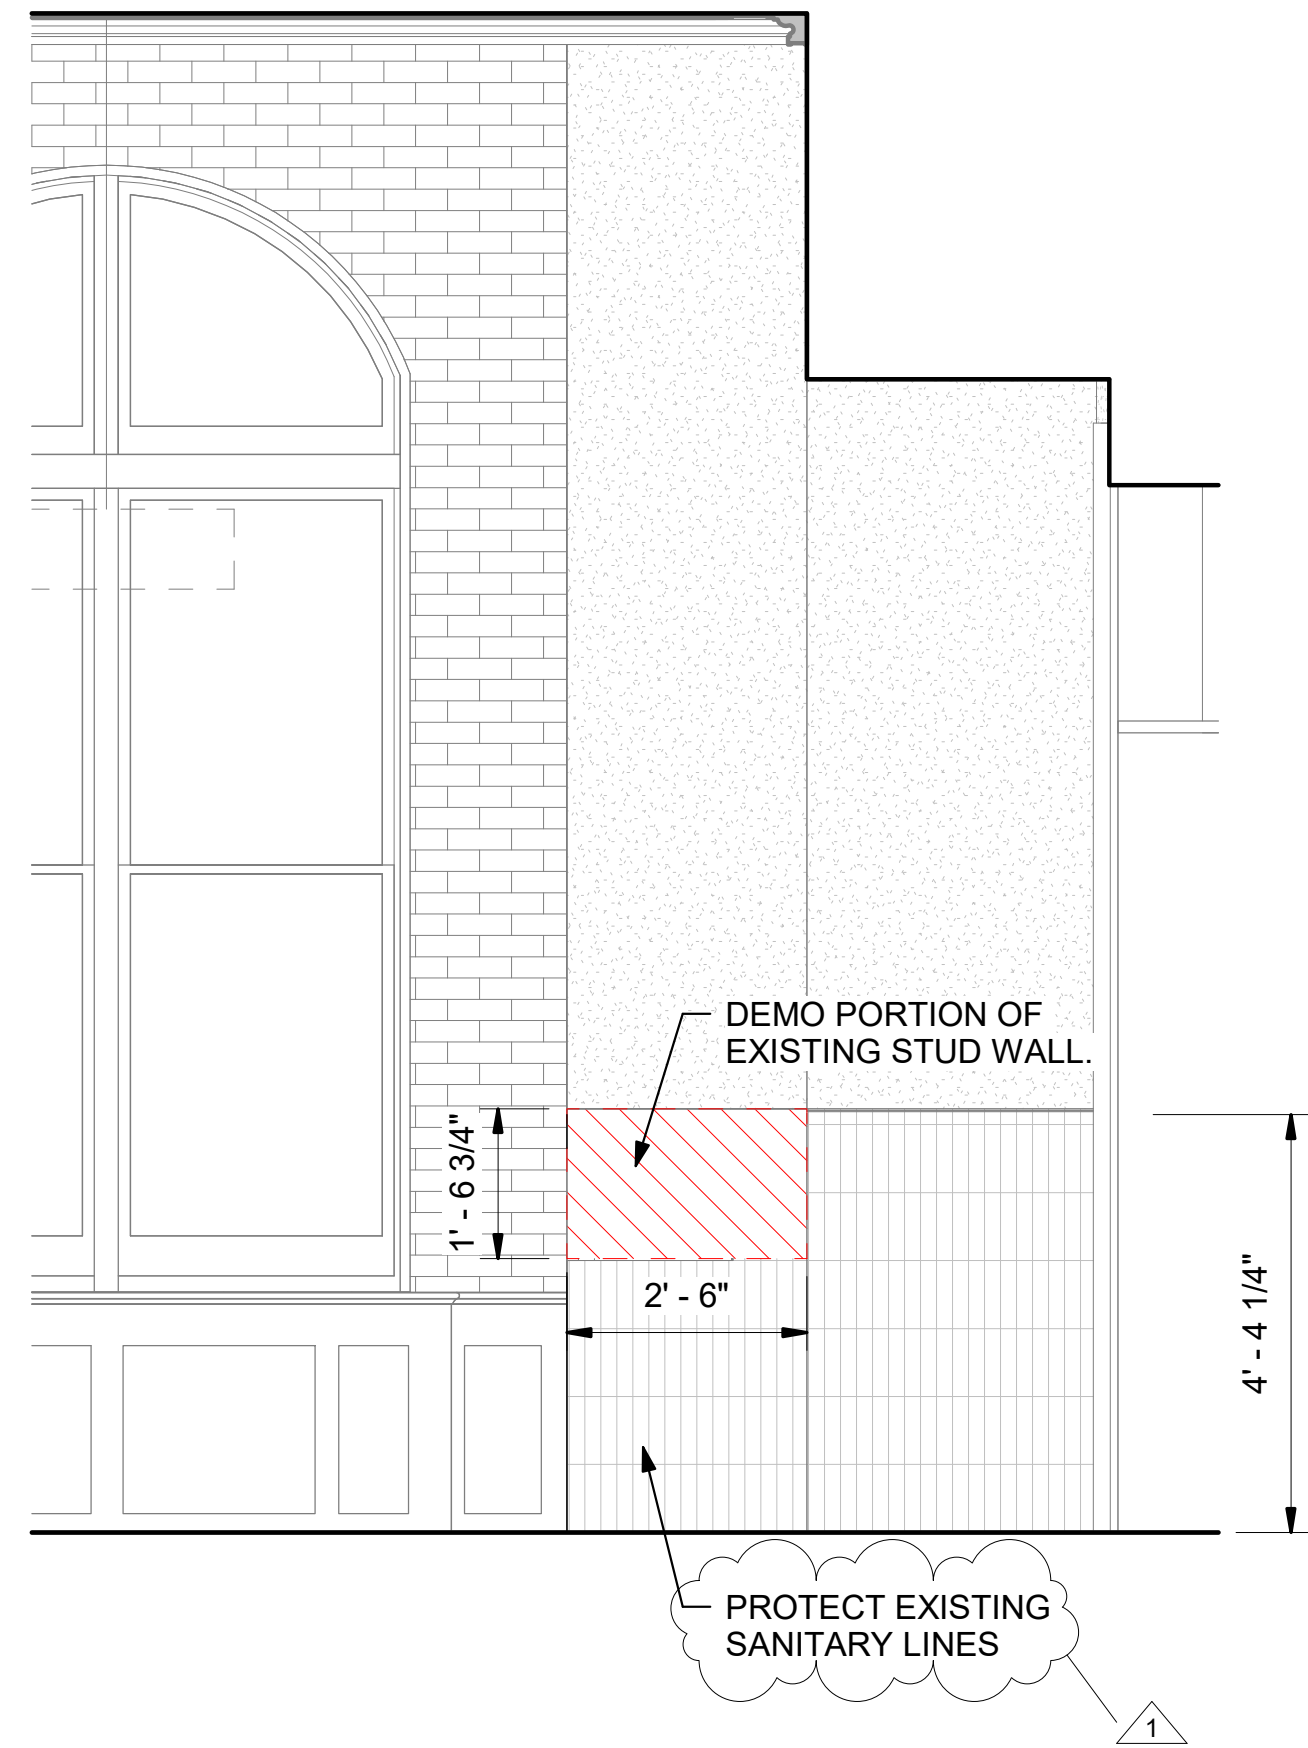


2 SOUTH ELEVATION DEMO  
A-201 1/2" = 1'-0"

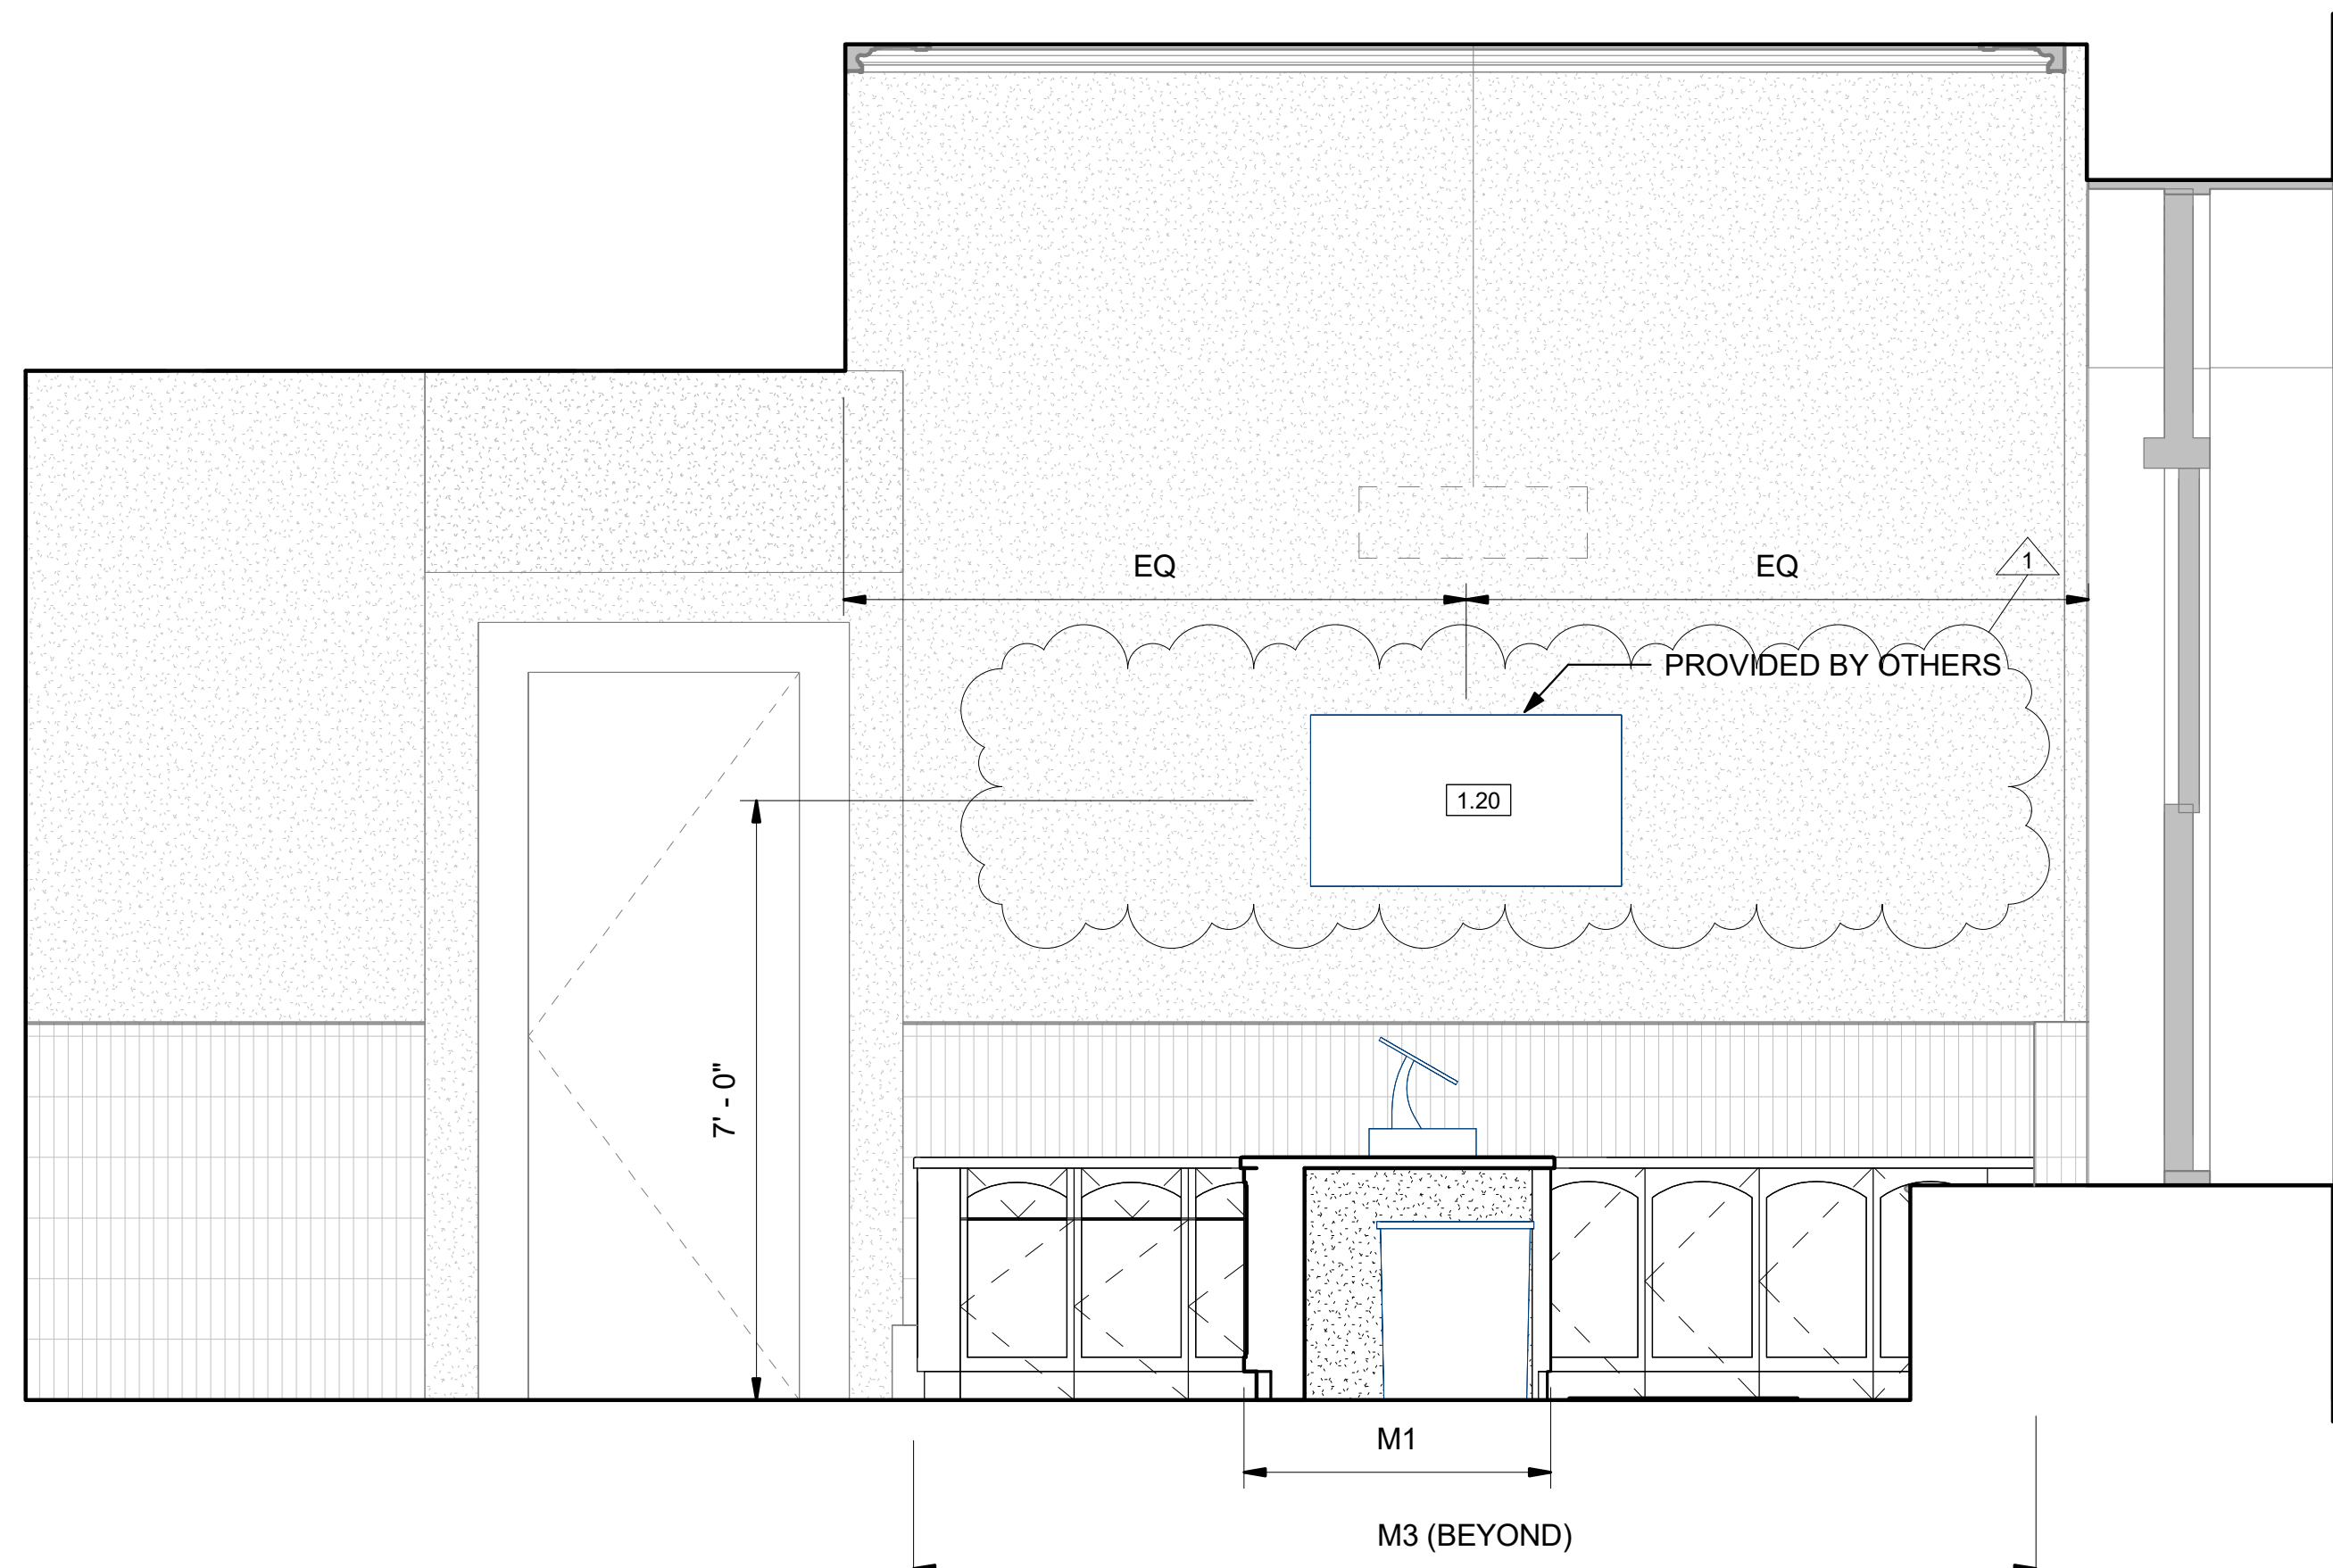

3 EAST ELEVATION  
A-201 1/2" = 1'-0"

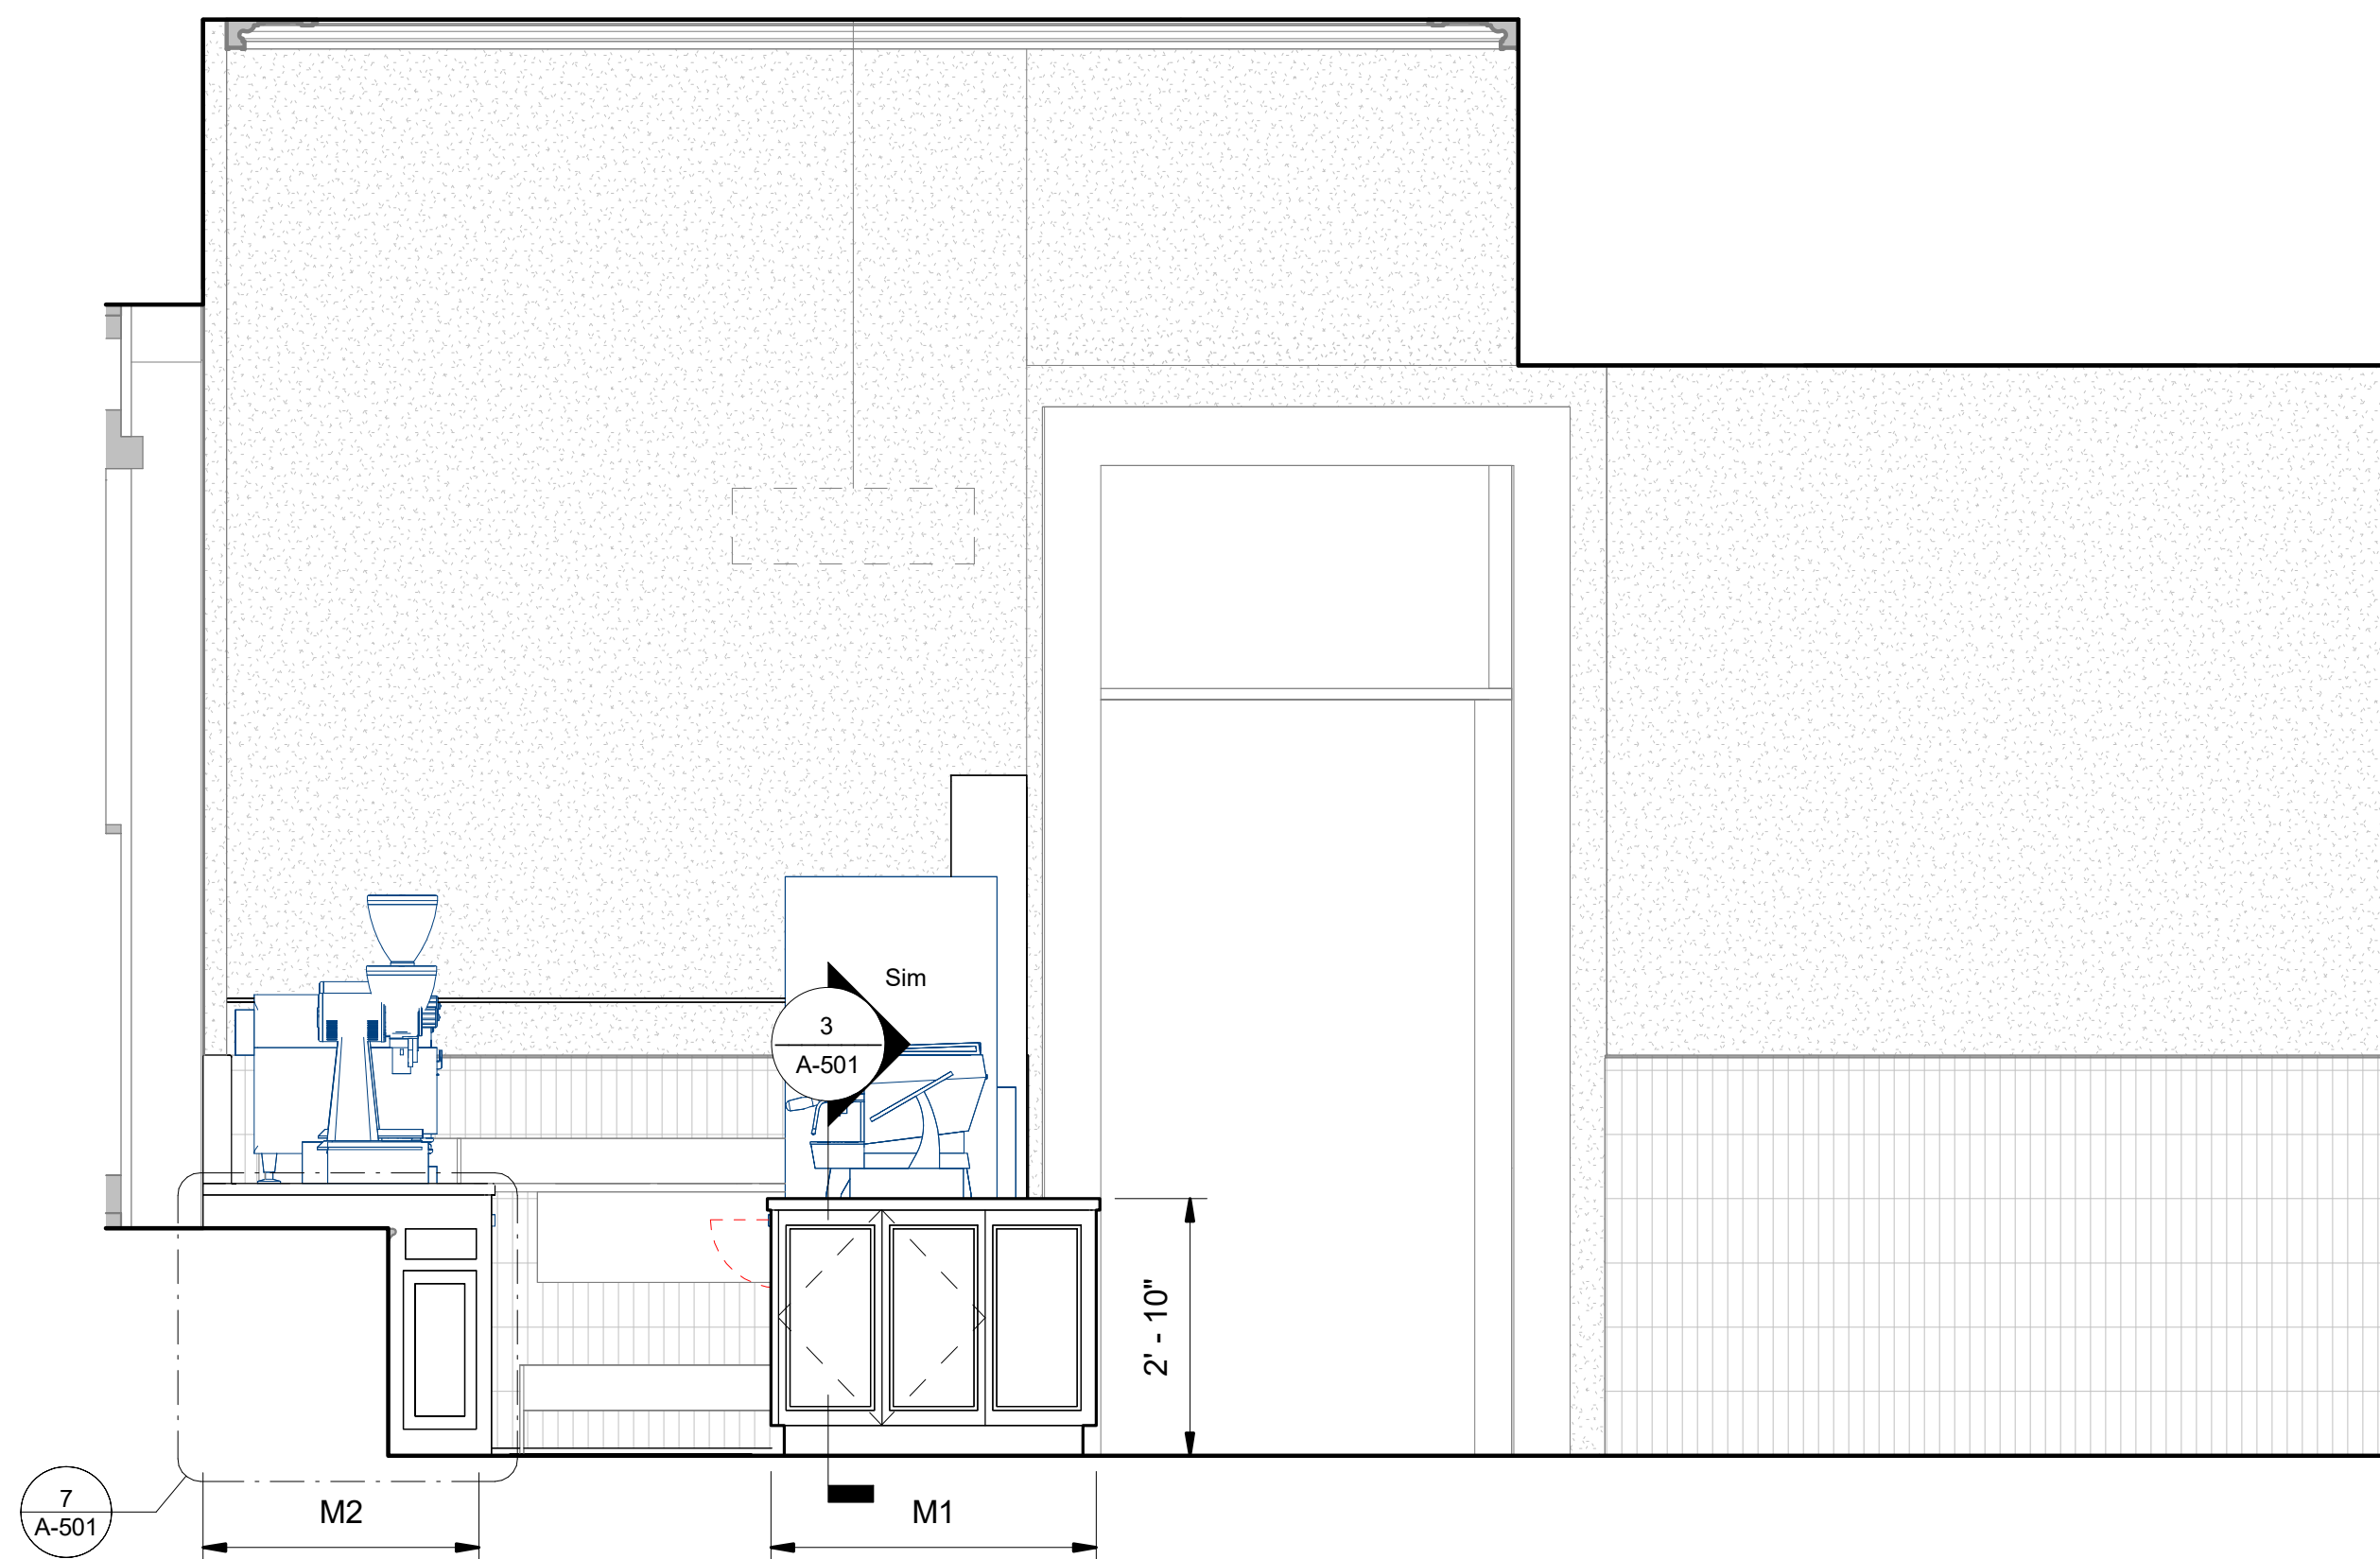

4 WEST ELEVATION  
A-201 1/2" = 1'-0"

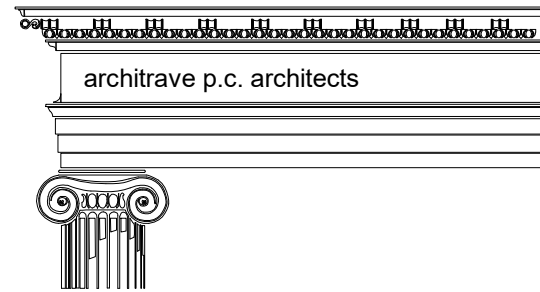

Architect:  
architrave, p.c. architects  
420 10th Street, S.E.  
Washington, D.C. 20003

REVISIONS:		
NO	DESCRIPTION	DATE
1	100% CD SUBMISSION	6/20/25
2	90% CD SUBMISSION	4/11/25
3		
4		

STAMPS




PROPERTY OF THE  
UNITED STATES GOVERNMENT  
CONTROLLED UNCLASSIFIED  
INFORMATION

REPRODUCTION, DISTRIBUTION  
OR DISSEMINATION OF THESE  
DRAWINGS, PLANS, DETAILS  
OR SPECIFICATIONS  
IN WHOLE OR IN PART,  
WITHOUT THE APPROVAL  
OF THE  
UNITED STATES GOVERNMENT  
IS STRICTLY PROHIBITED.  
VIOLATORS WILL BE  
PROSECUTED TO THE  
FULLEST EXTENT  
OF THE LAW.

Do not remove this notice.  
Properly destroy documents when  
no longer needed

KEY PLAN

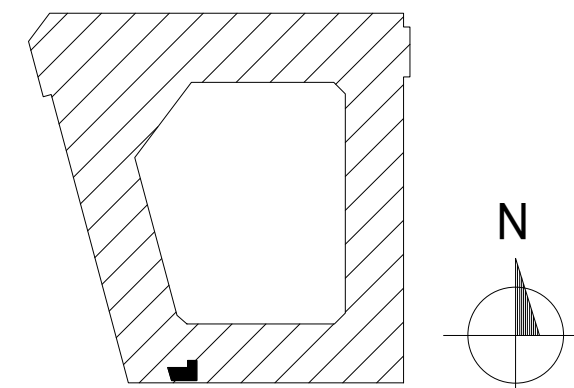

RECOMMENDED FOR APPROVAL

BUILDING NAME  
CANNON HOUSE  
OFFICE BUILDING  
PROJECT TITLE  
CAO COFFEE SHOP

DRAWING TITLE  
ELEVATIONS


SCALE  
1/2" = 1'-0"  
DRAWN BY  
Author  
CHECKED BY  
Checker  
2409  
CADD FILE NO.

DRAWING NO.


A-201

SHEET  
8 of 17  
DATE  
06/20/25




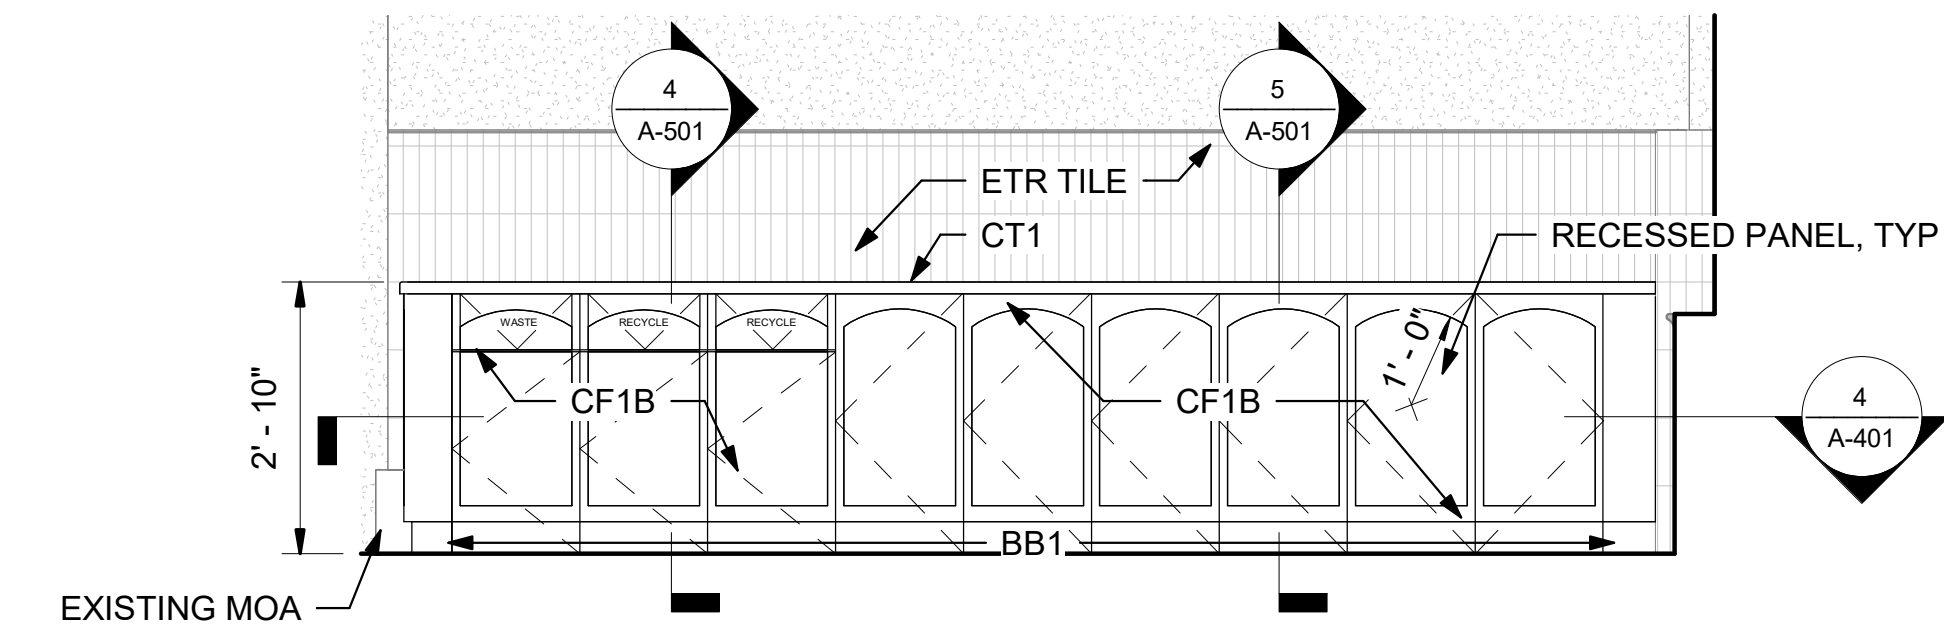


1 M3 SIDE COUNTER ELEVATION  
1/2" = 1'-0"

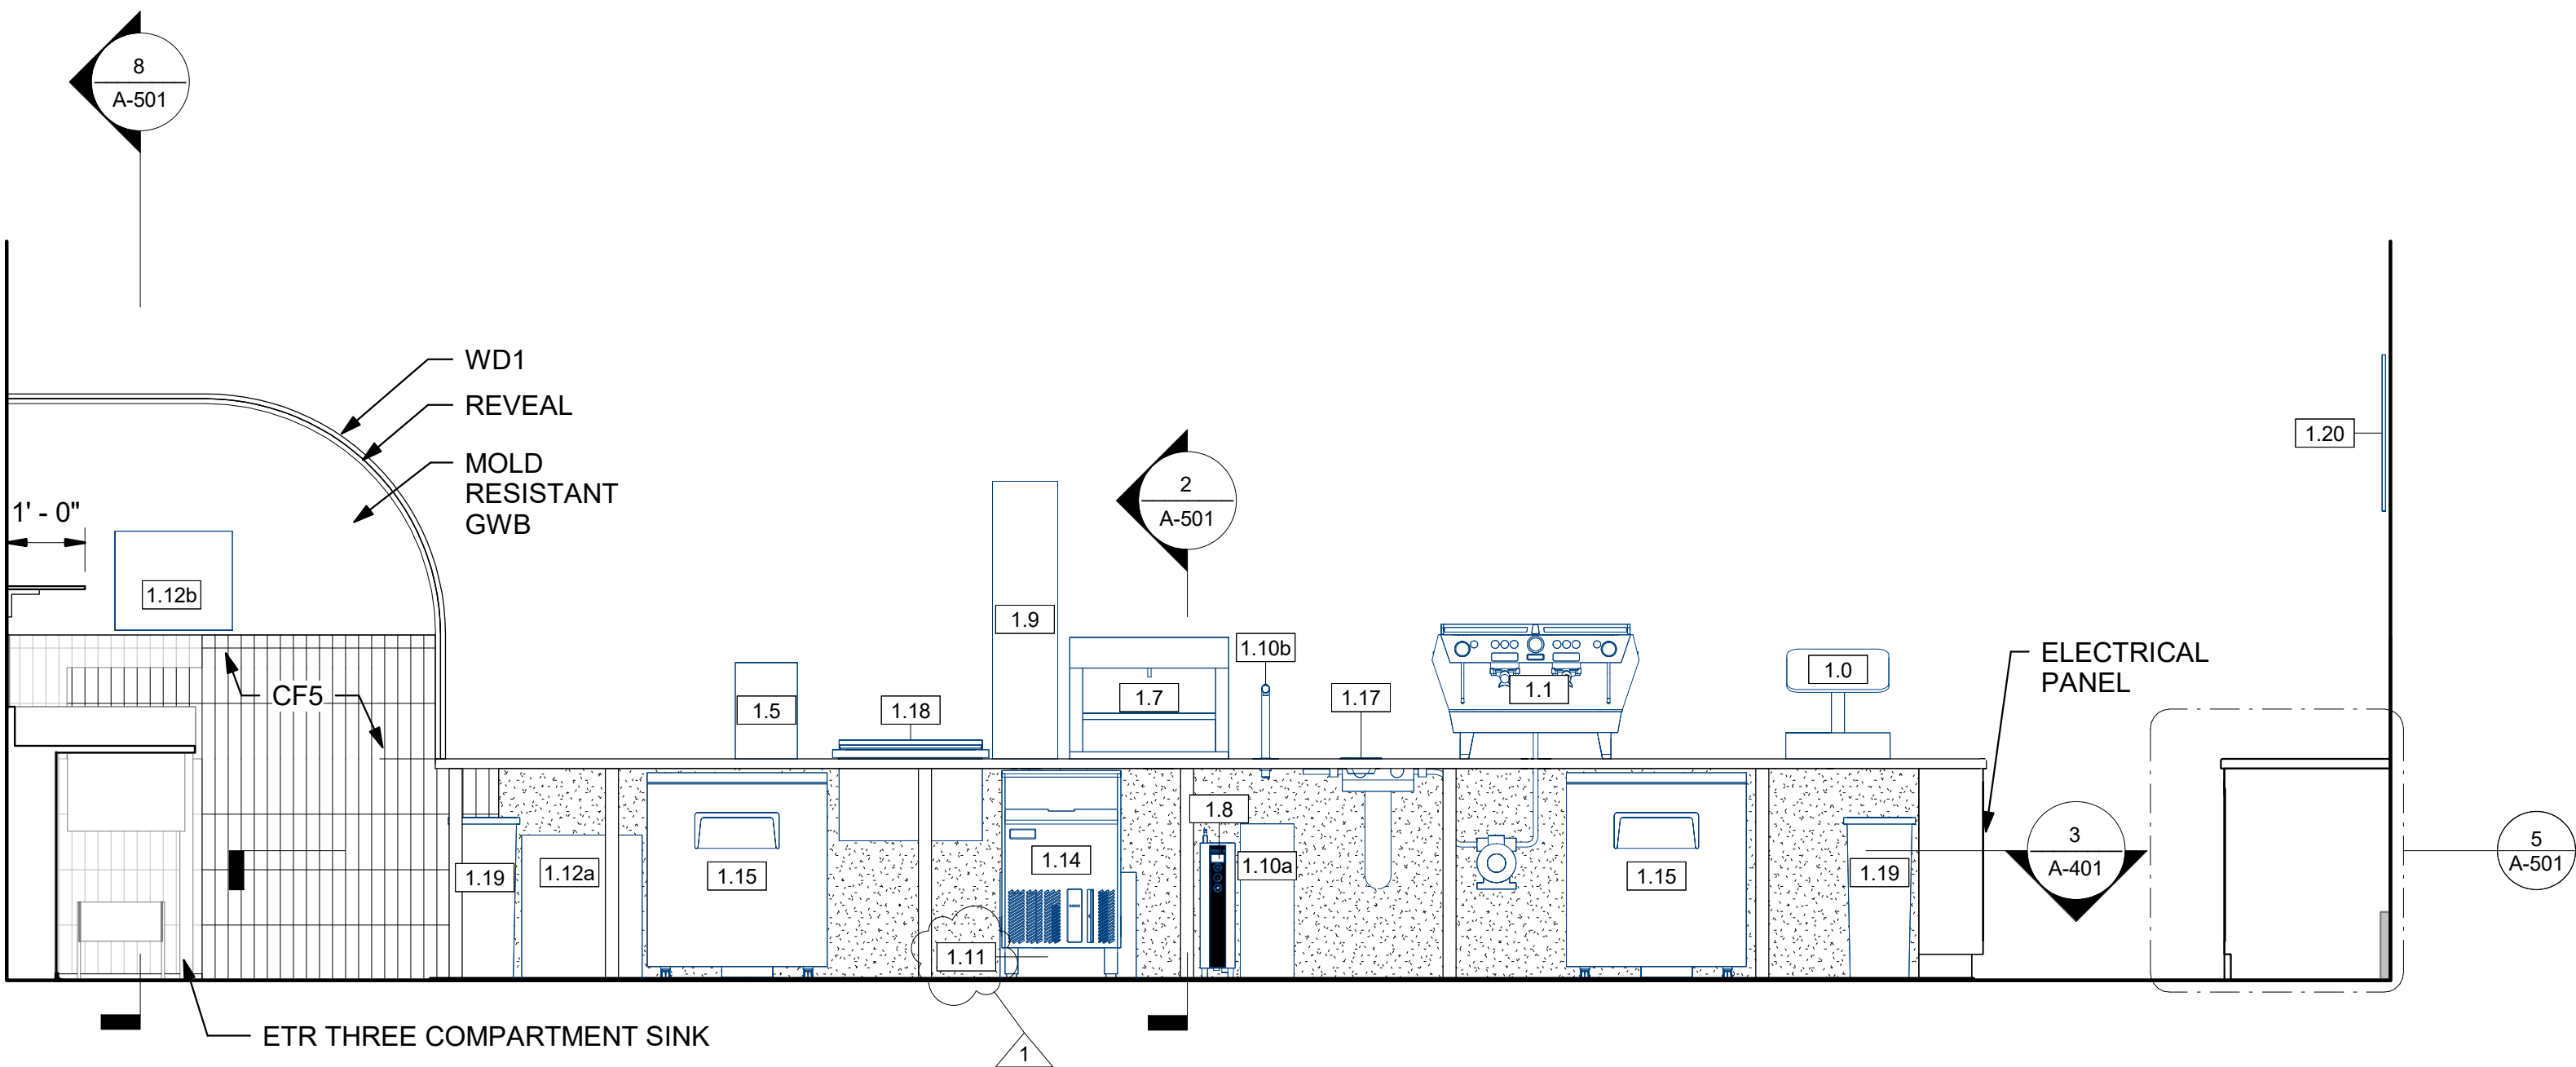


2 M1 FRONT COUNTER ELEVATION, BOH SIDE  
1/2" = 1'-0"

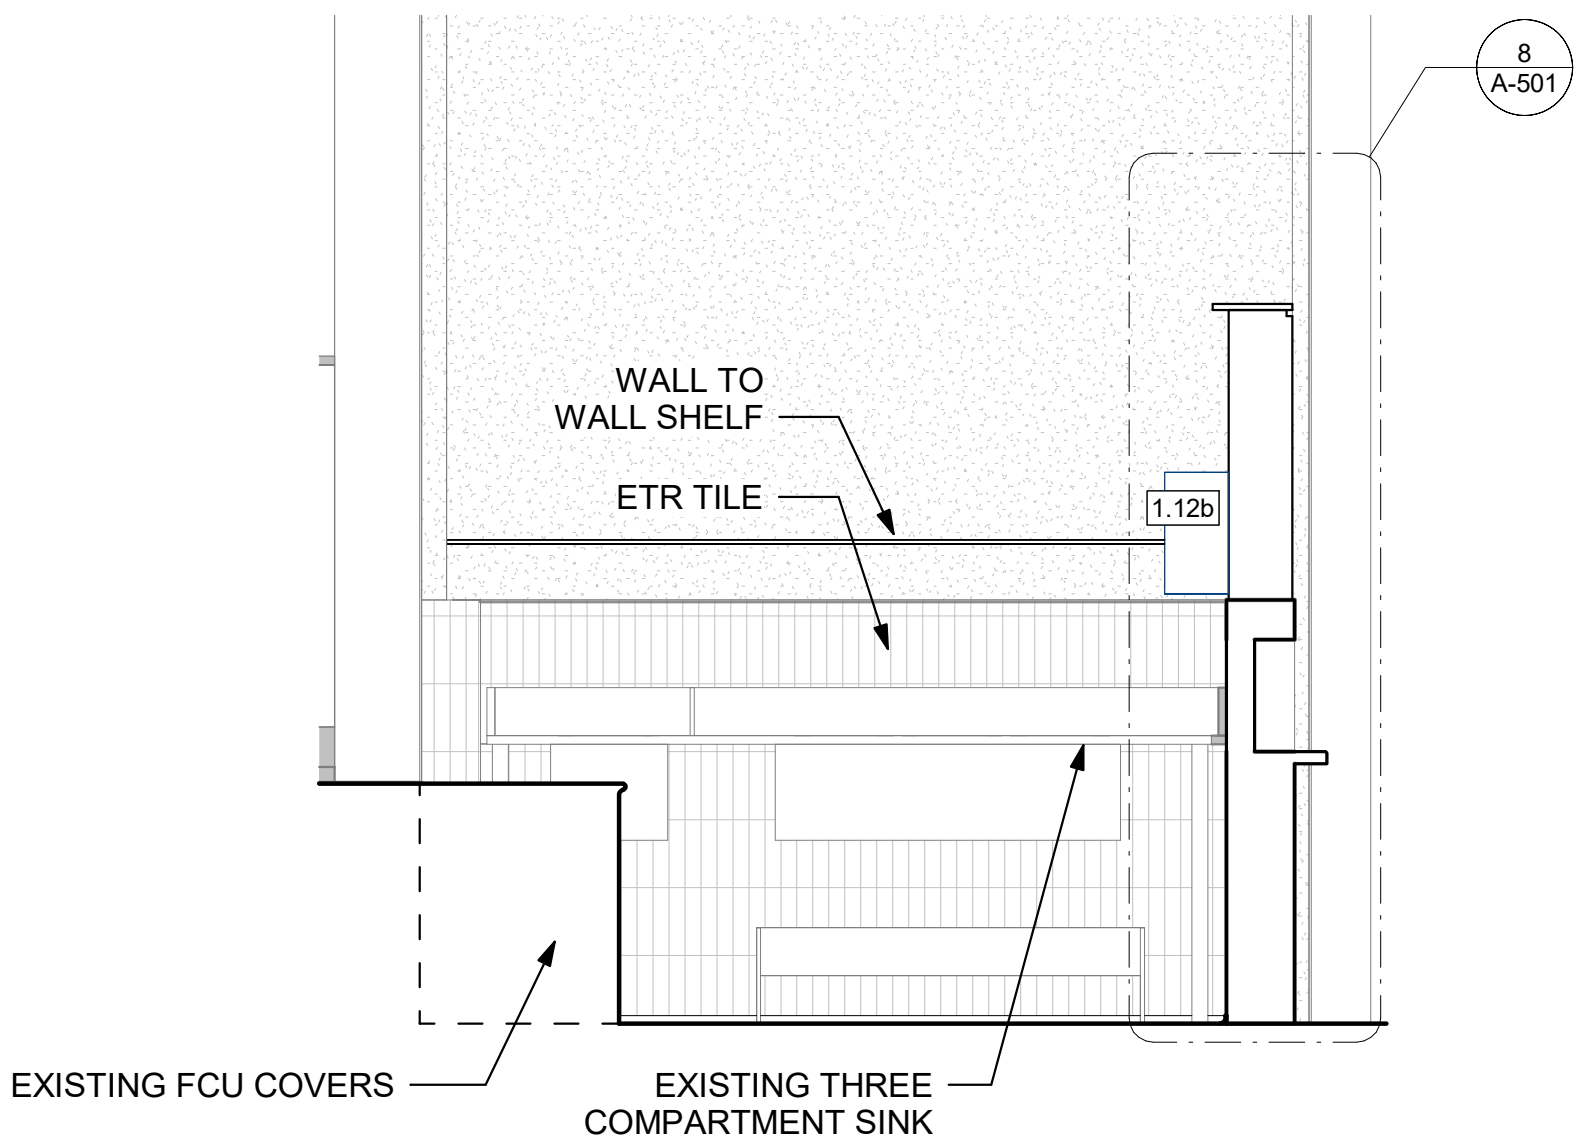

3 SINK COUNTER ELEVATION  
1/2" = 1'-0"

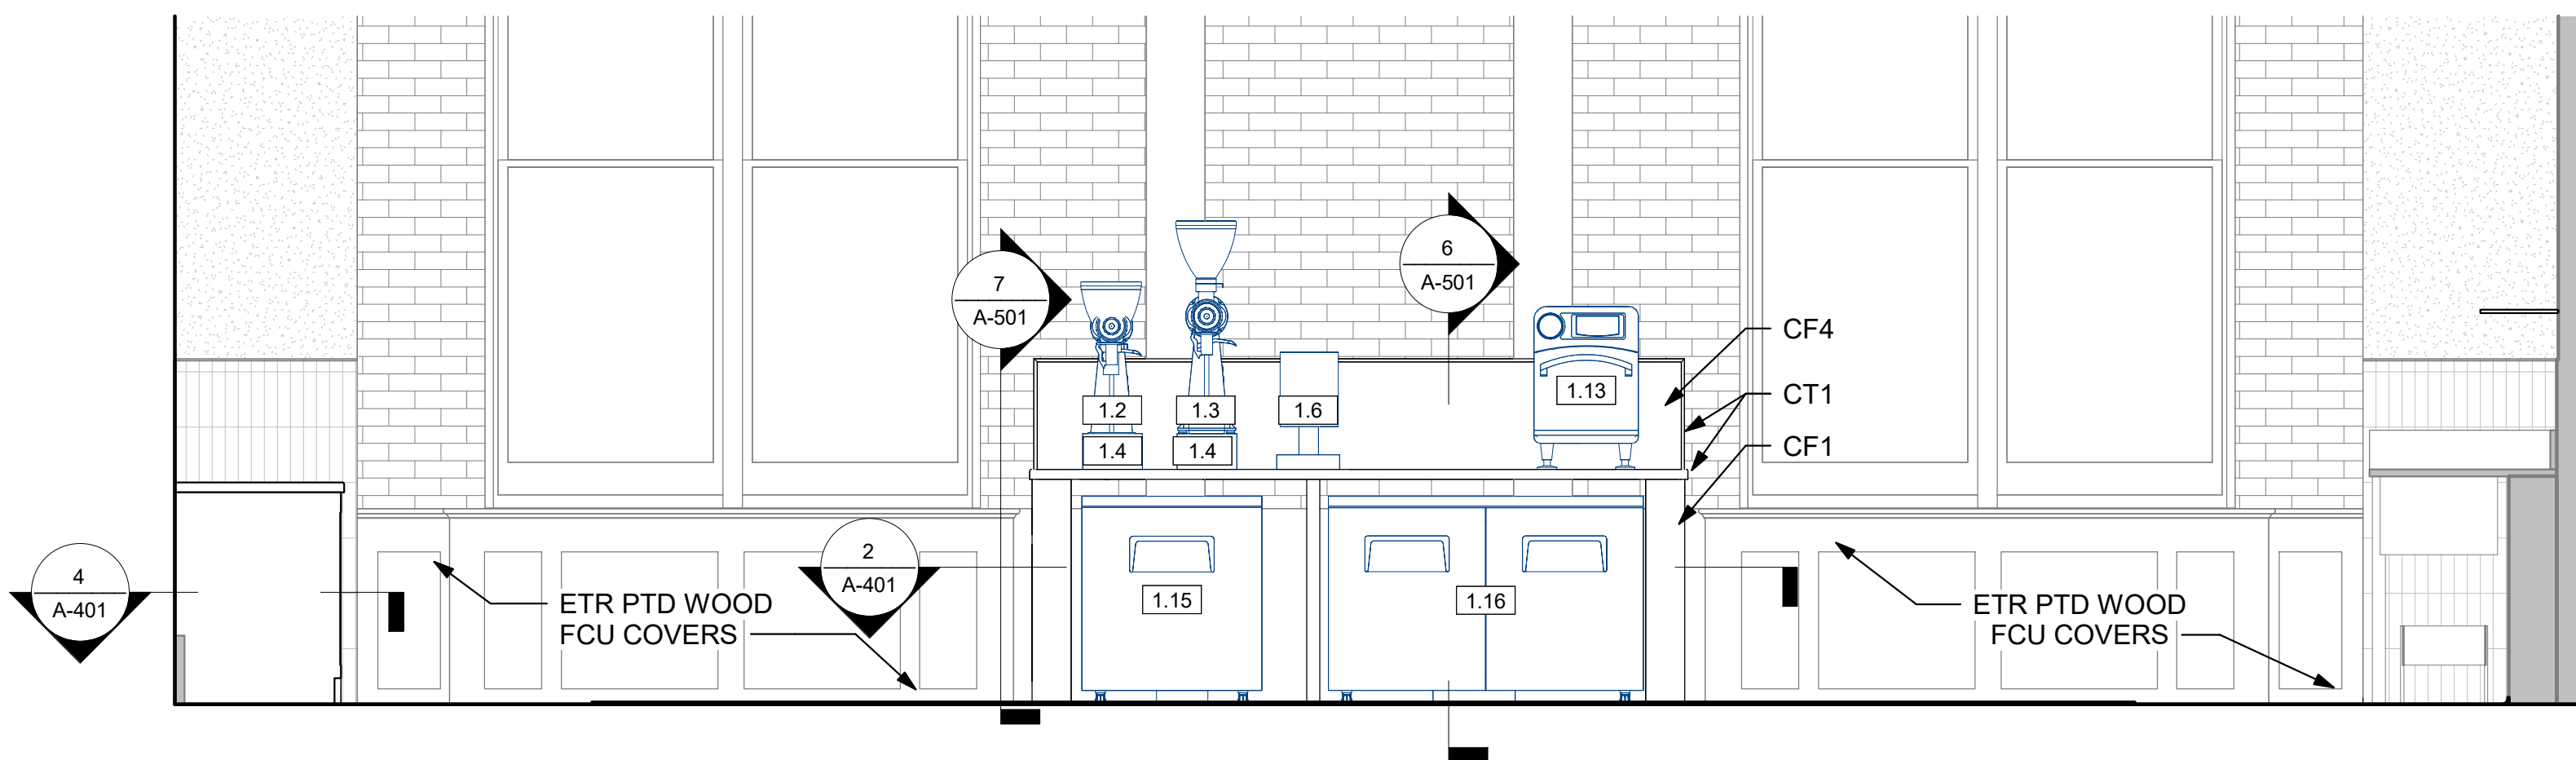

4 M2 BACK COUNTER ELEVATION  
1/2" = 1'-0"

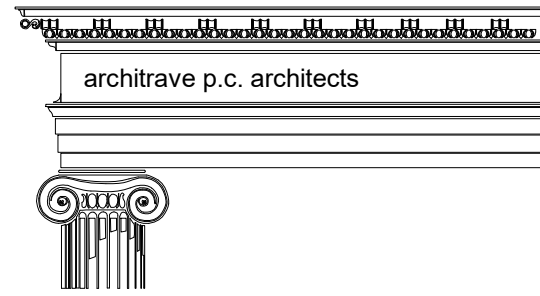

Architect:  
architrave, p.c. architects  
420 10th Street, S.E.  
Washington, D.C. 20003

REVISIONS:		
NO	DESCRIPTION	DATE
1	90% CD SUBMISSION	4/11/25
1	100% CD SUBMISSION	6/20/25

STAMPS




PROPERTY OF THE  
UNITED STATES GOVERNMENT  
CONTROLLED UNCLASSIFIED  
INFORMATION

REPRODUCTION, DISTRIBUTION  
OR DISSEMINATION OF THESE  
DRAWINGS, PLANS, DETAILS  
OR SPECIFICATIONS  
IN WHOLE OR IN PART,  
WITHOUT THE APPROVAL  
OF THE  
UNITED STATES GOVERNMENT  
IS STRICTLY PROHIBITED.  
VIOLATORS WILL BE  
PROSECUTED TO THE  
FULLEST EXTENT  
OF THE LAW.

Do not remove this notice.  
Properly destroy documents when  
no longer needed

KEY PLAN

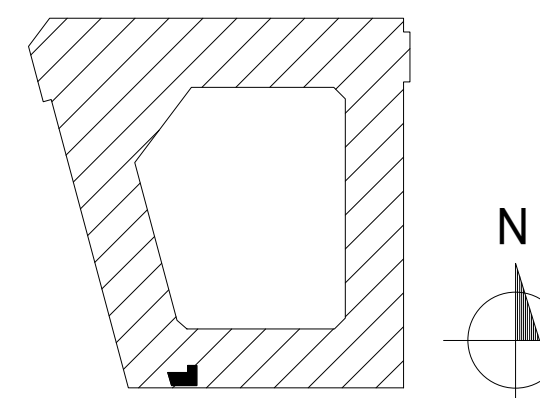

RECOMMENDED FOR APPROVAL

BUILDING NAME  
CANNON HOUSE  
OFFICE BUILDING  
PROJECT TITLE  
CAO COFFEE SHOP

DRAWING TITLE  
ELEVATIONS

SCALE  
1/2" = 1'-0"  
DRAWN BY  
NN  
CHECKED BY  
MR  
PROJECT NO.  
2409  
CAD FILE NO.

DRAWING NO.  
A-202

SHEET  
9 of 17  
DATE  
06/20/25