


RENDERINGS




RENDERINGS



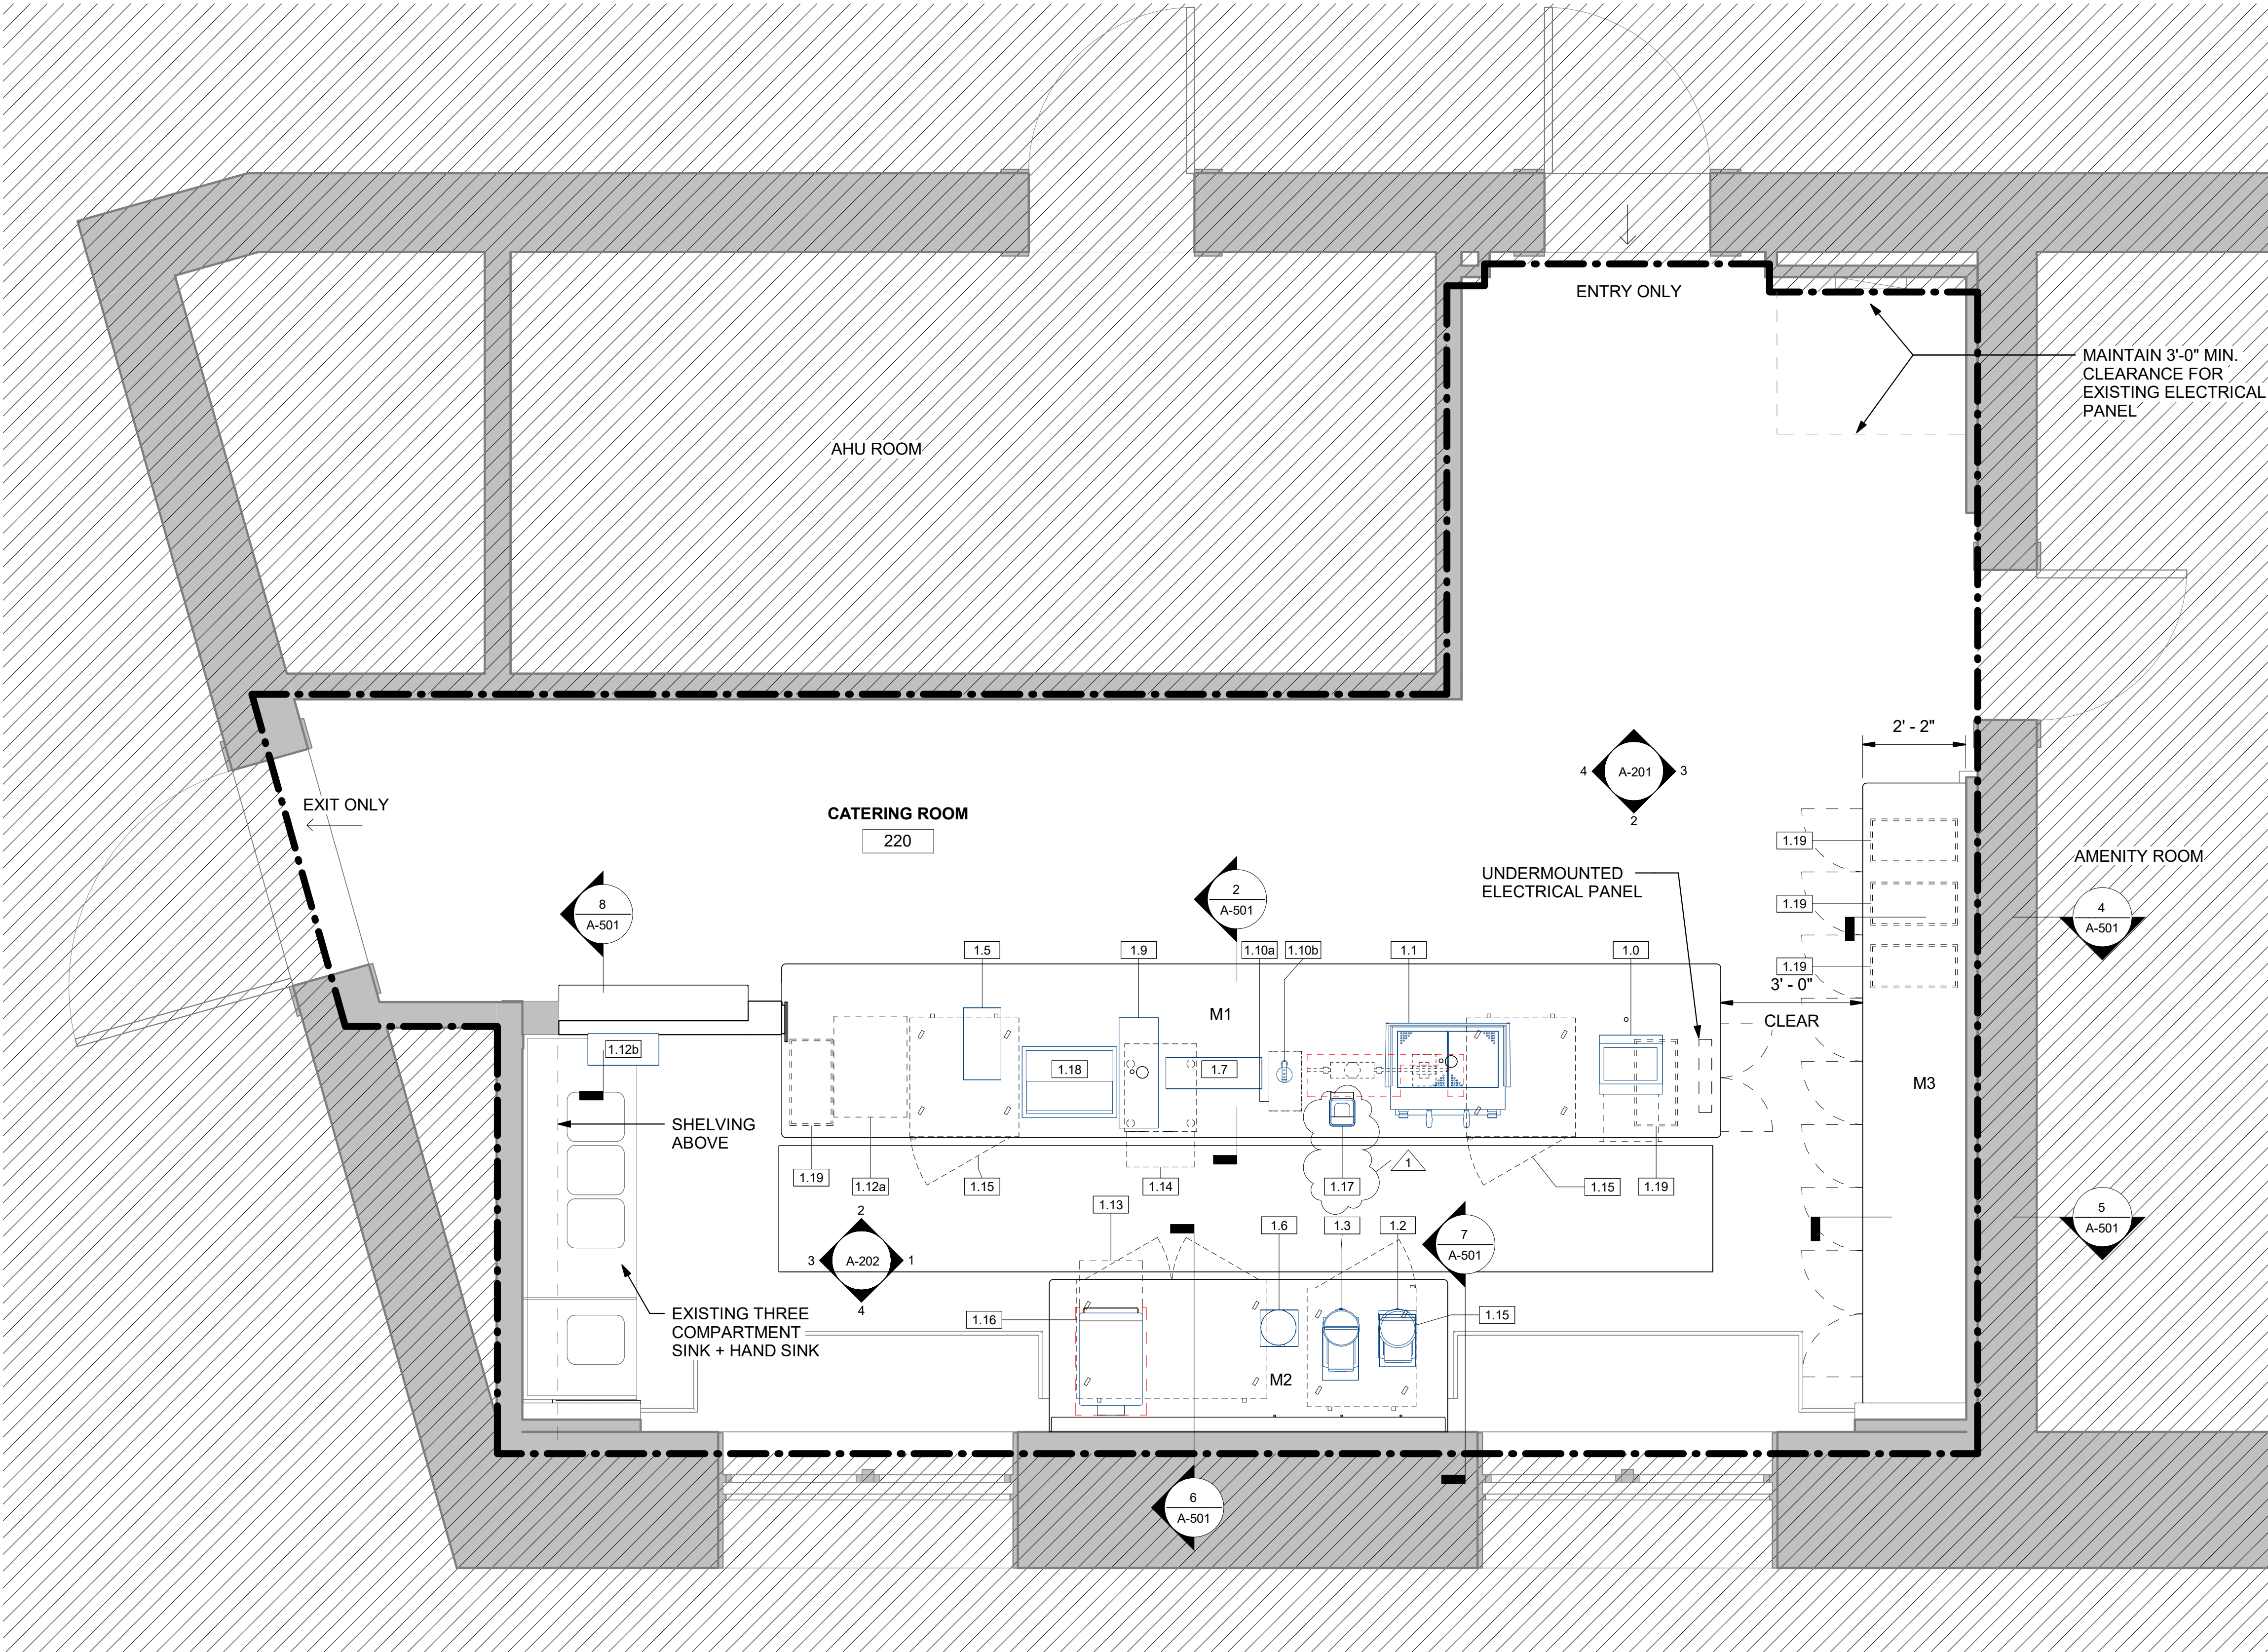

EQUIPMENT PLAN

SHEET NOTES:
1. REFER TO A-601 FOR EQUIPMENT SCHEDULE
2. REFER TO A-101 FOR CUTOUTS AND COUNTERTOP DIMENSIONS

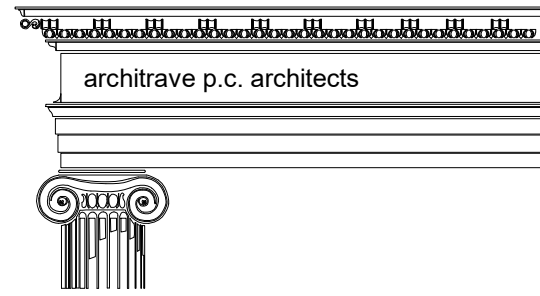


REVISIONS:		
NO	DESCRIPTION	DATE
1	100% CD SUBMISSION	6/20/25



PROPERTY OF THE
UNITED STATES GOVERNMENT
**CONTROLLED UNCLASSIFIED
INFORMATION**


REPRODUCTION, DISTRIBUTION
OR DISSEMINATION OF THESE
DRAWINGS, PLANS, DETAILS
OR SPECIFICATIONS
IN WHOLE OR IN PART,
WITHOUT THE APPROVAL
OF THE
UNITED STATES GOVERNMENT
IS STRICTLY PROHIBITED.
VIOLATORS WILL BE
PROSECUTED TO THE
FULLEST EXTENT
OF THE LAW.
Do not remove this notice.
Properly destroy documents when
no longer needed

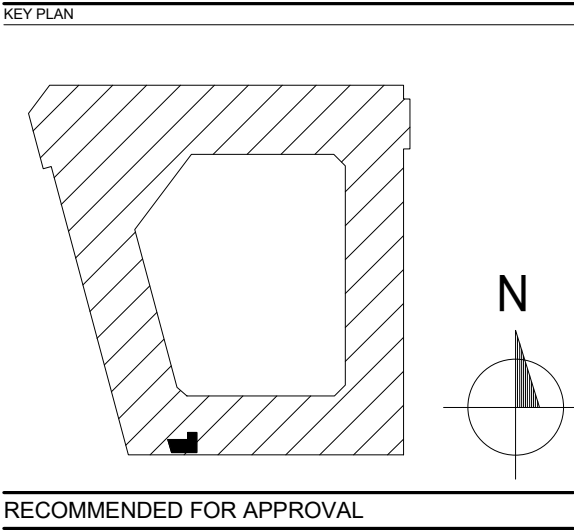


BUILDING NAME
**CANNON HOUSE
OFFICE BUILDING**
PROJECT TITLE
CAO COFFEE SHOP

DRAWING TITLE
EQUIPMENT PLAN


SCALE
1/2" = 1'-0"
DRAWN BY
Author
CHECKED BY
Checker
PLOT NO.
2409
CAD FILE NO.
DRAWING NO.
A-103
SHEET
7 of 17
DATE
06/20/25

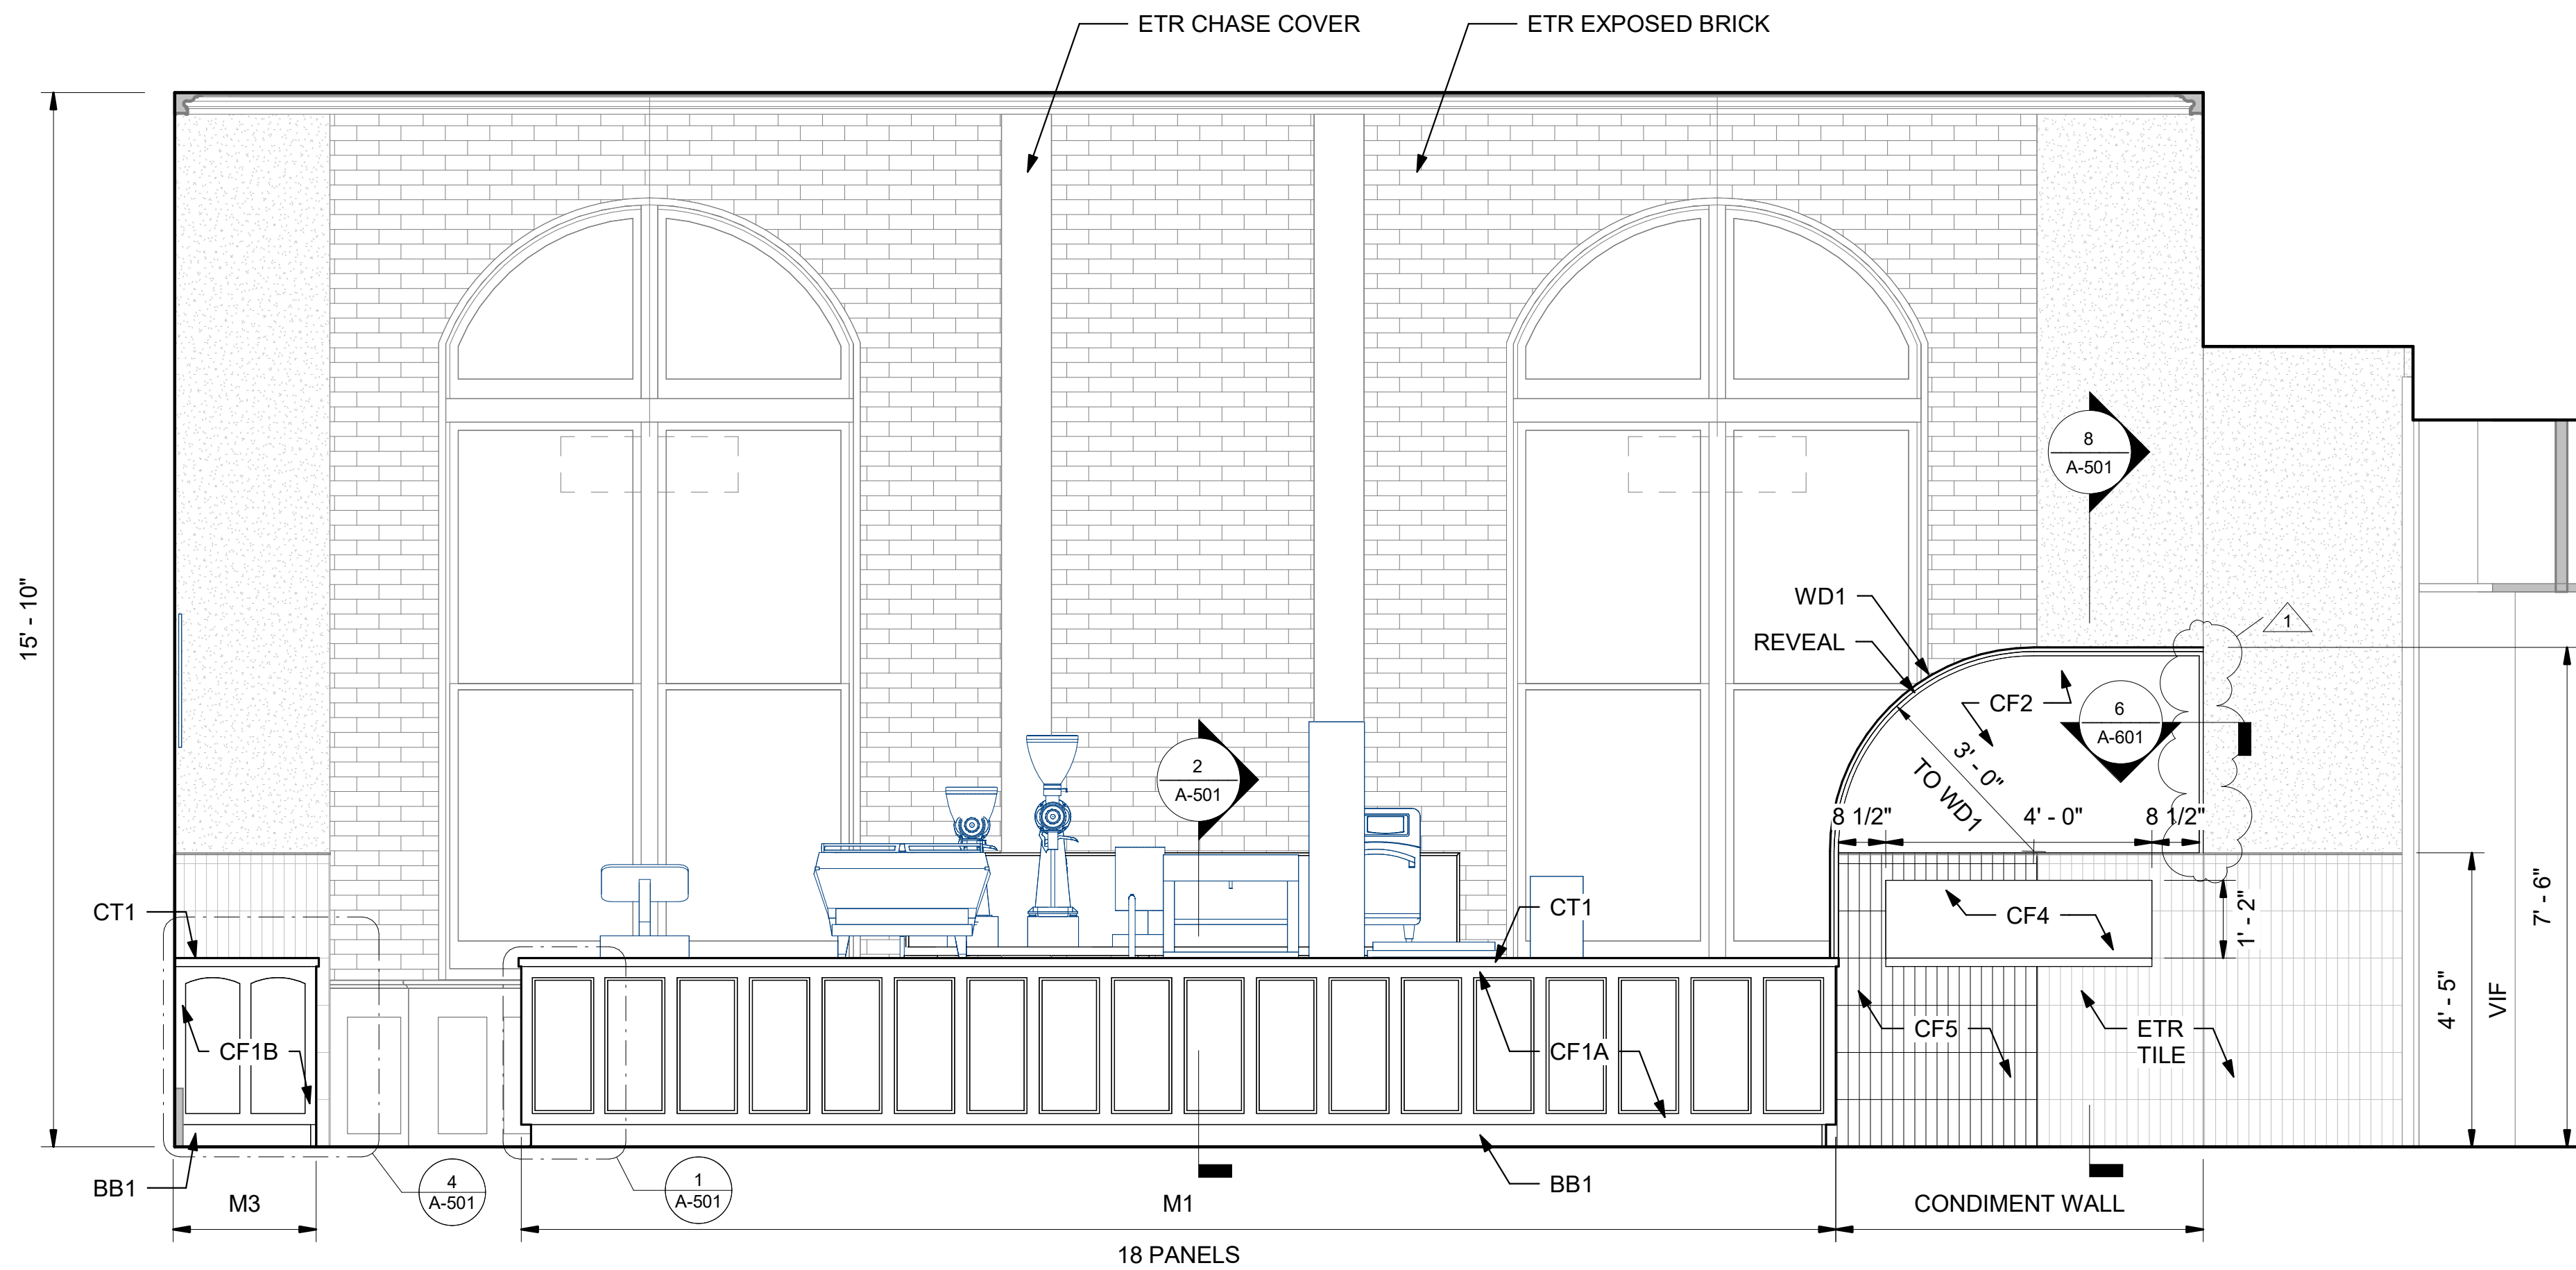


1 SOUTH ELEVATION
A-201 1/2" = 1'-0"

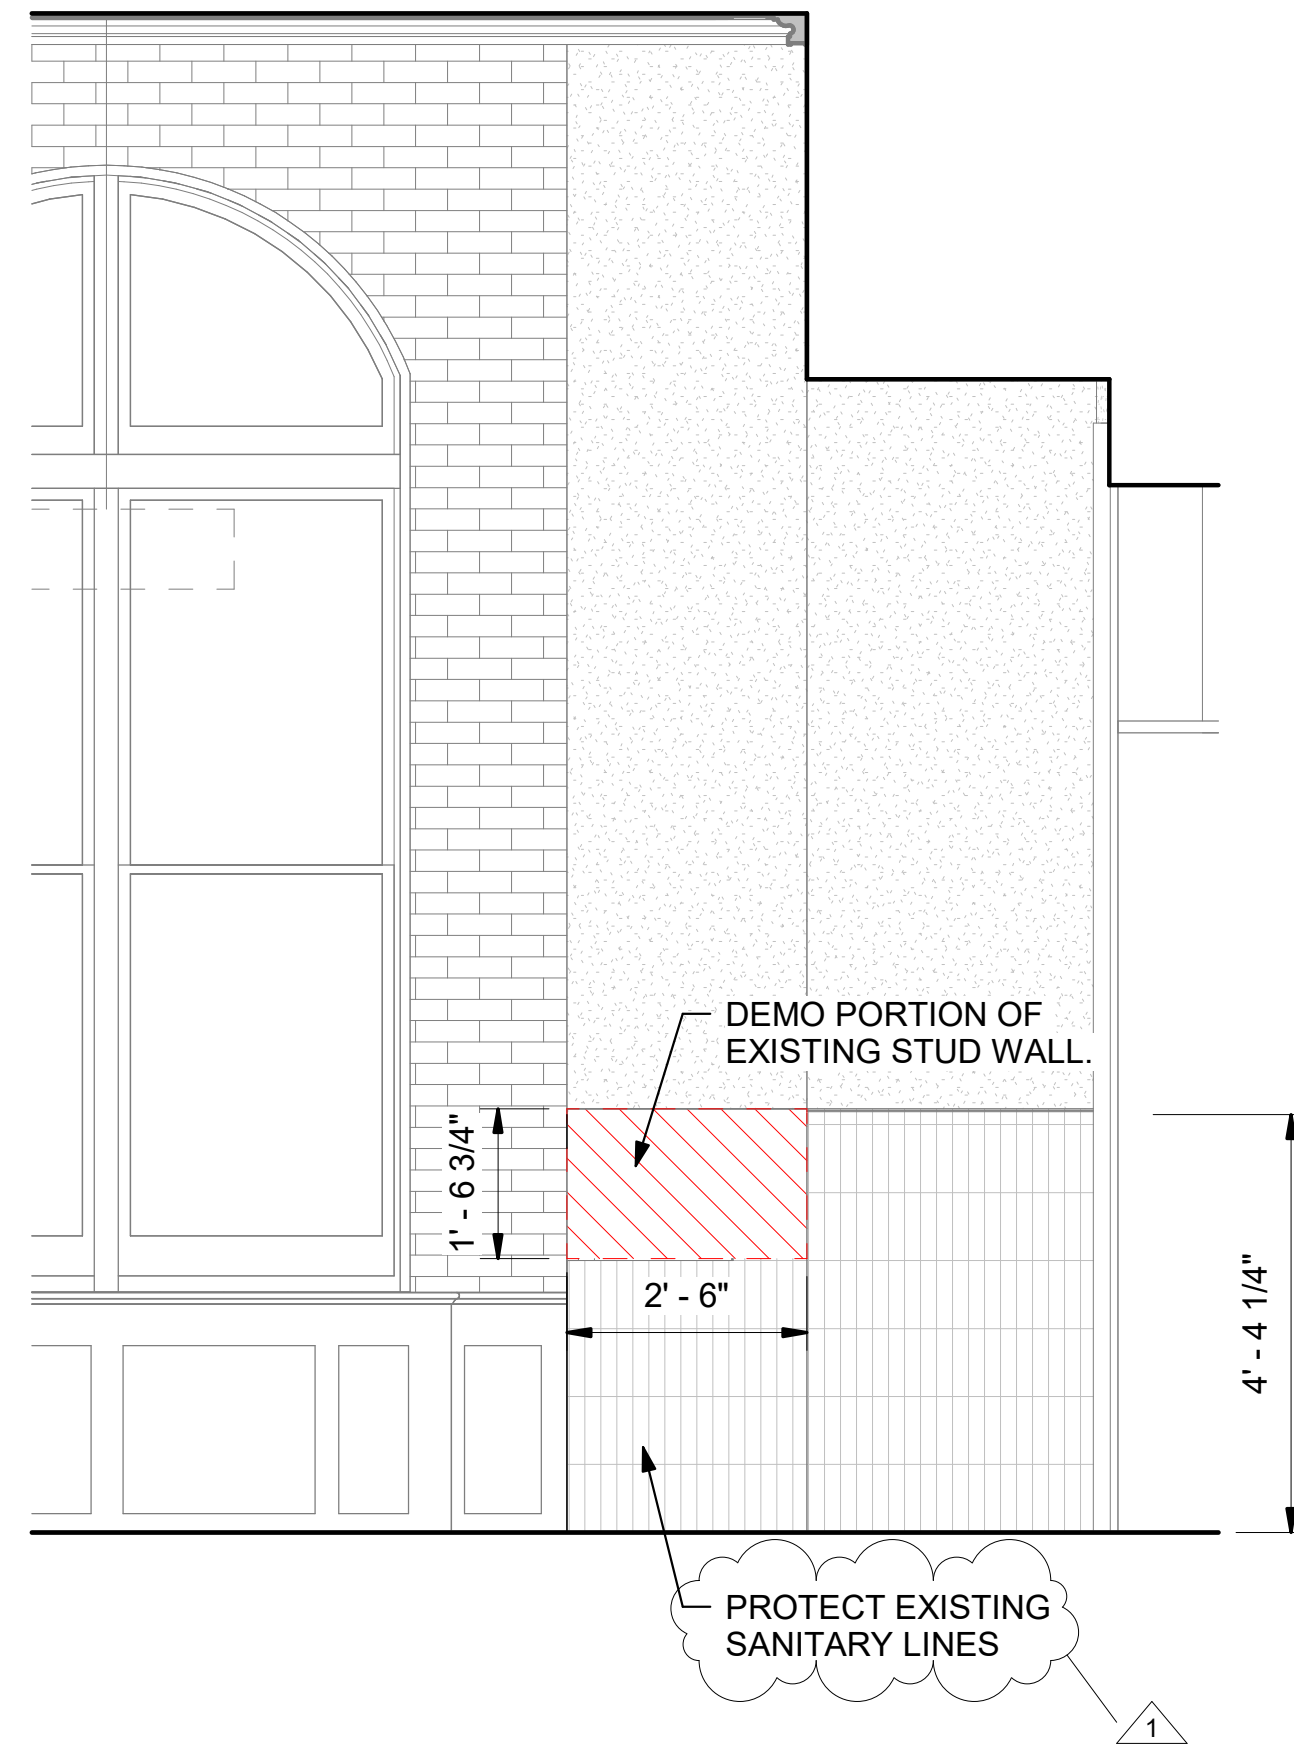


2 SOUTH ELEVATION DEMO
A-201 1/2" = 1'-0"

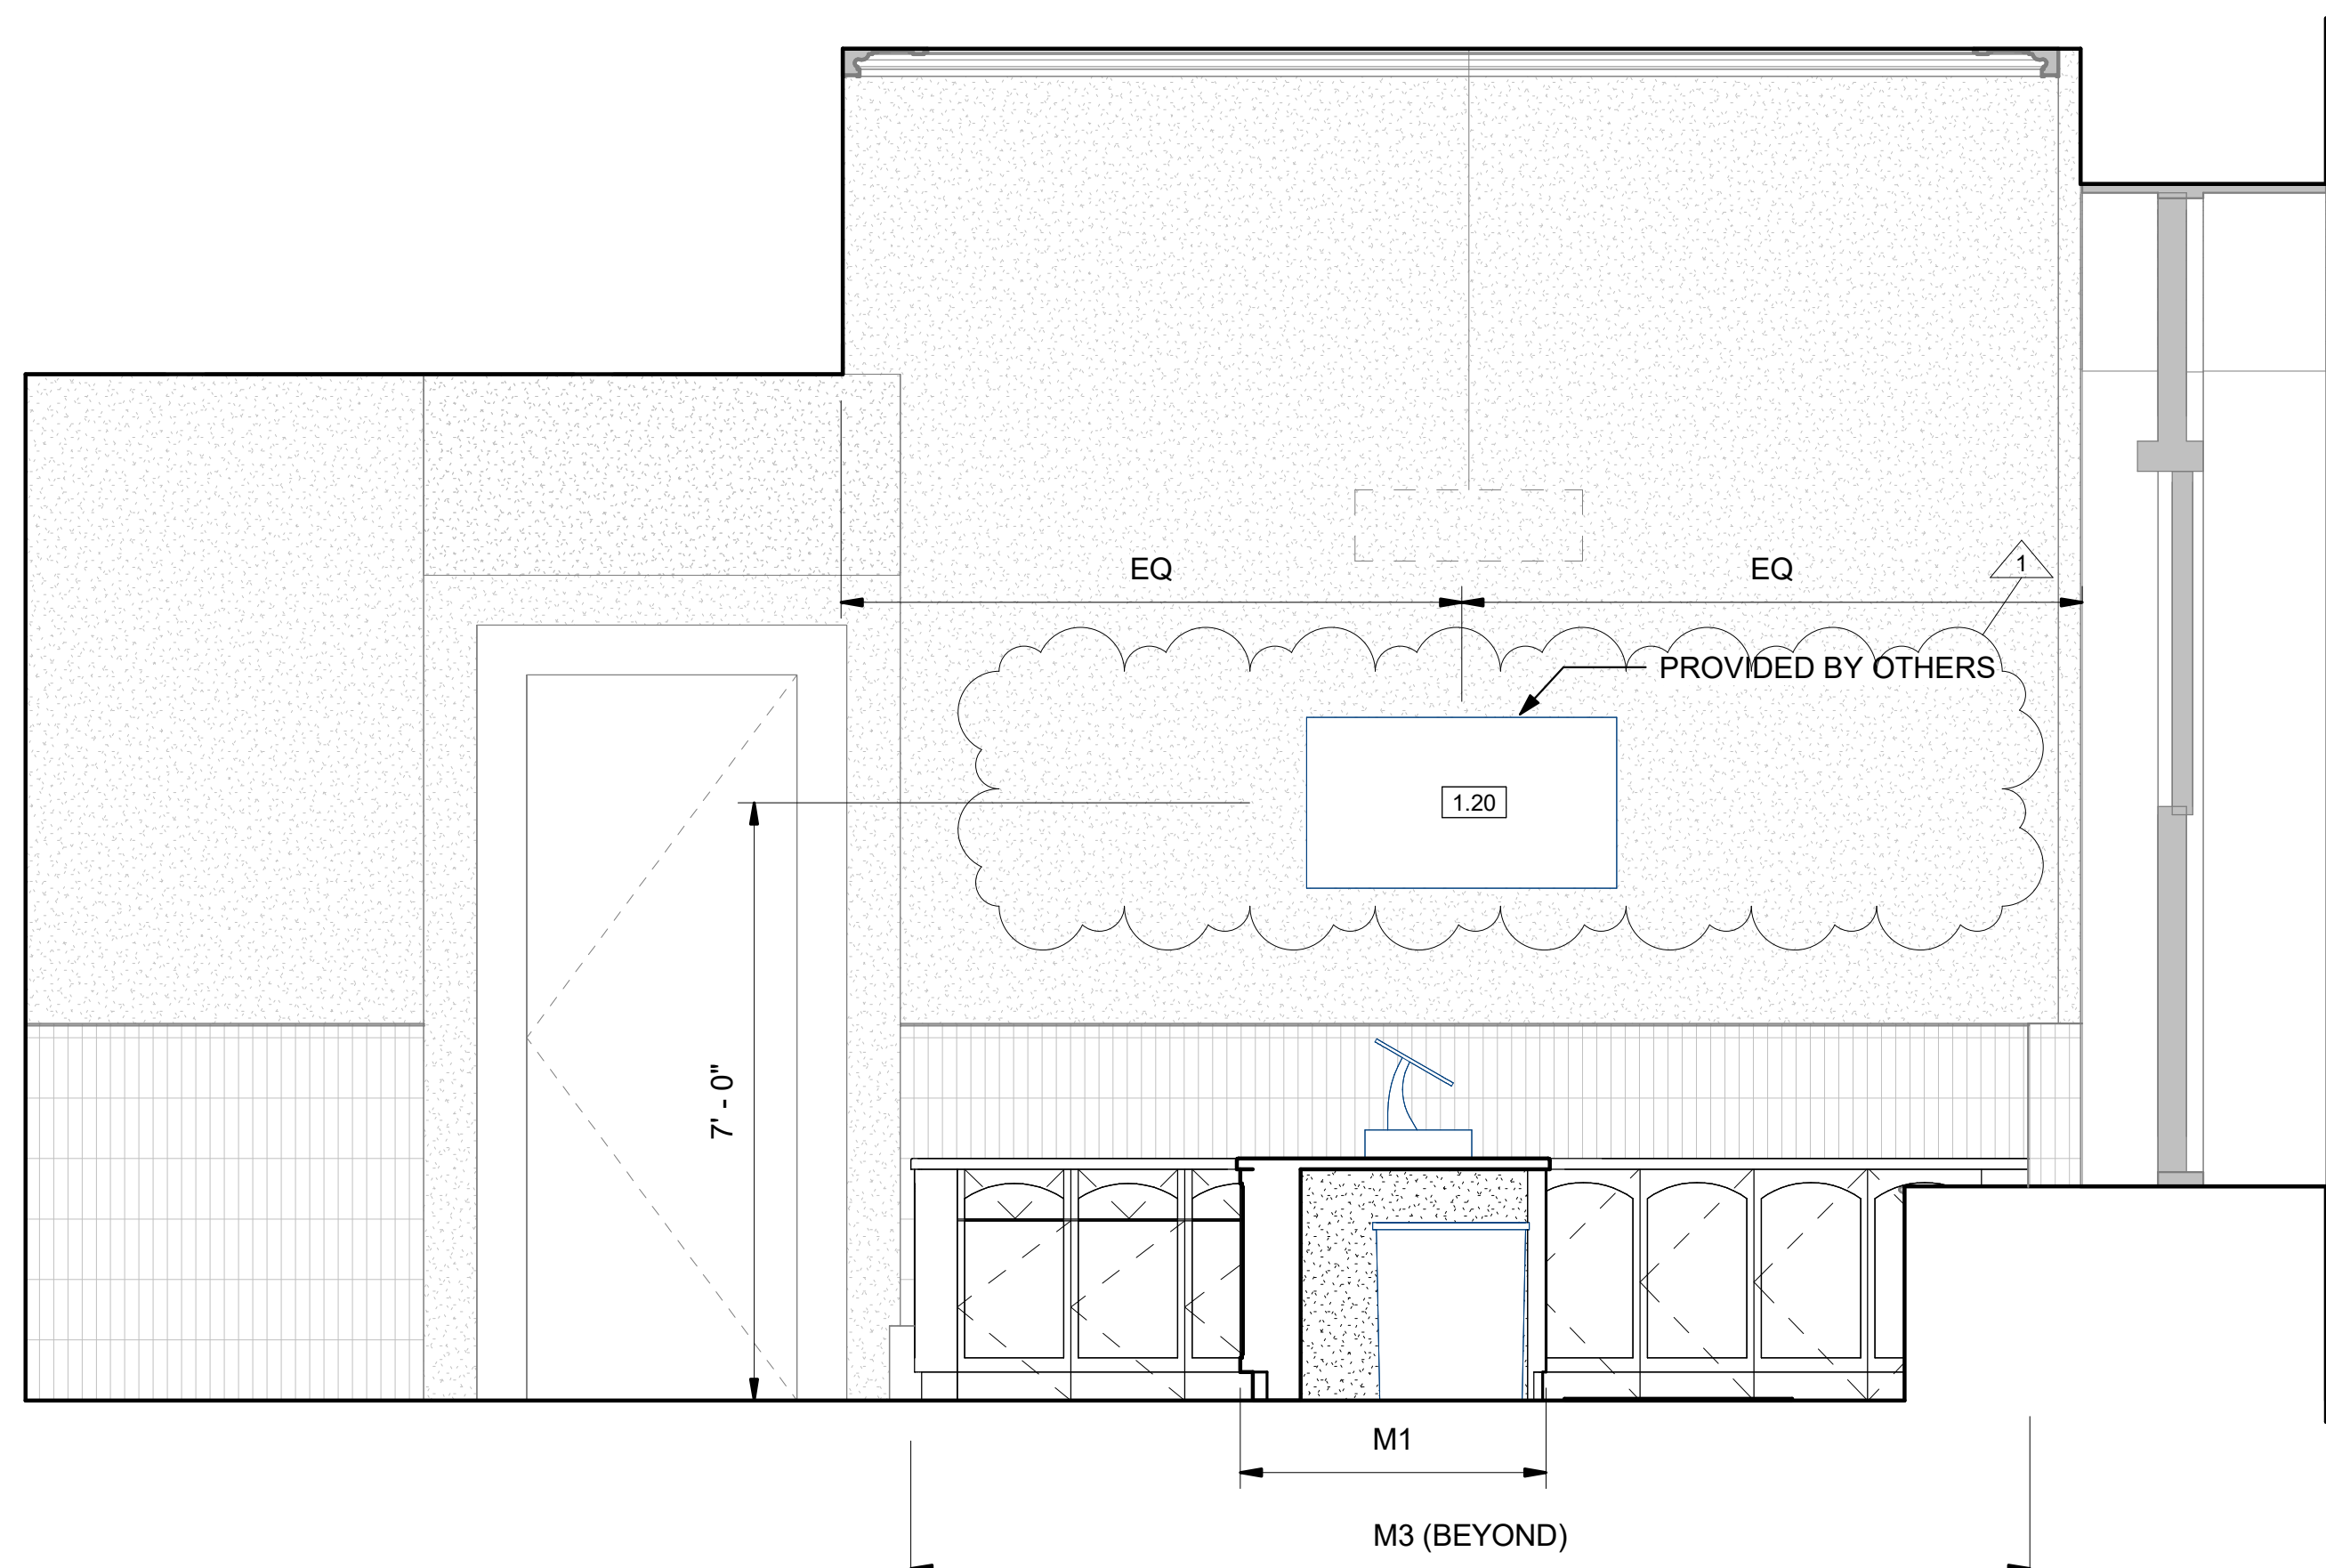

3 EAST ELEVATION
A-201 1/2" = 1'-0"

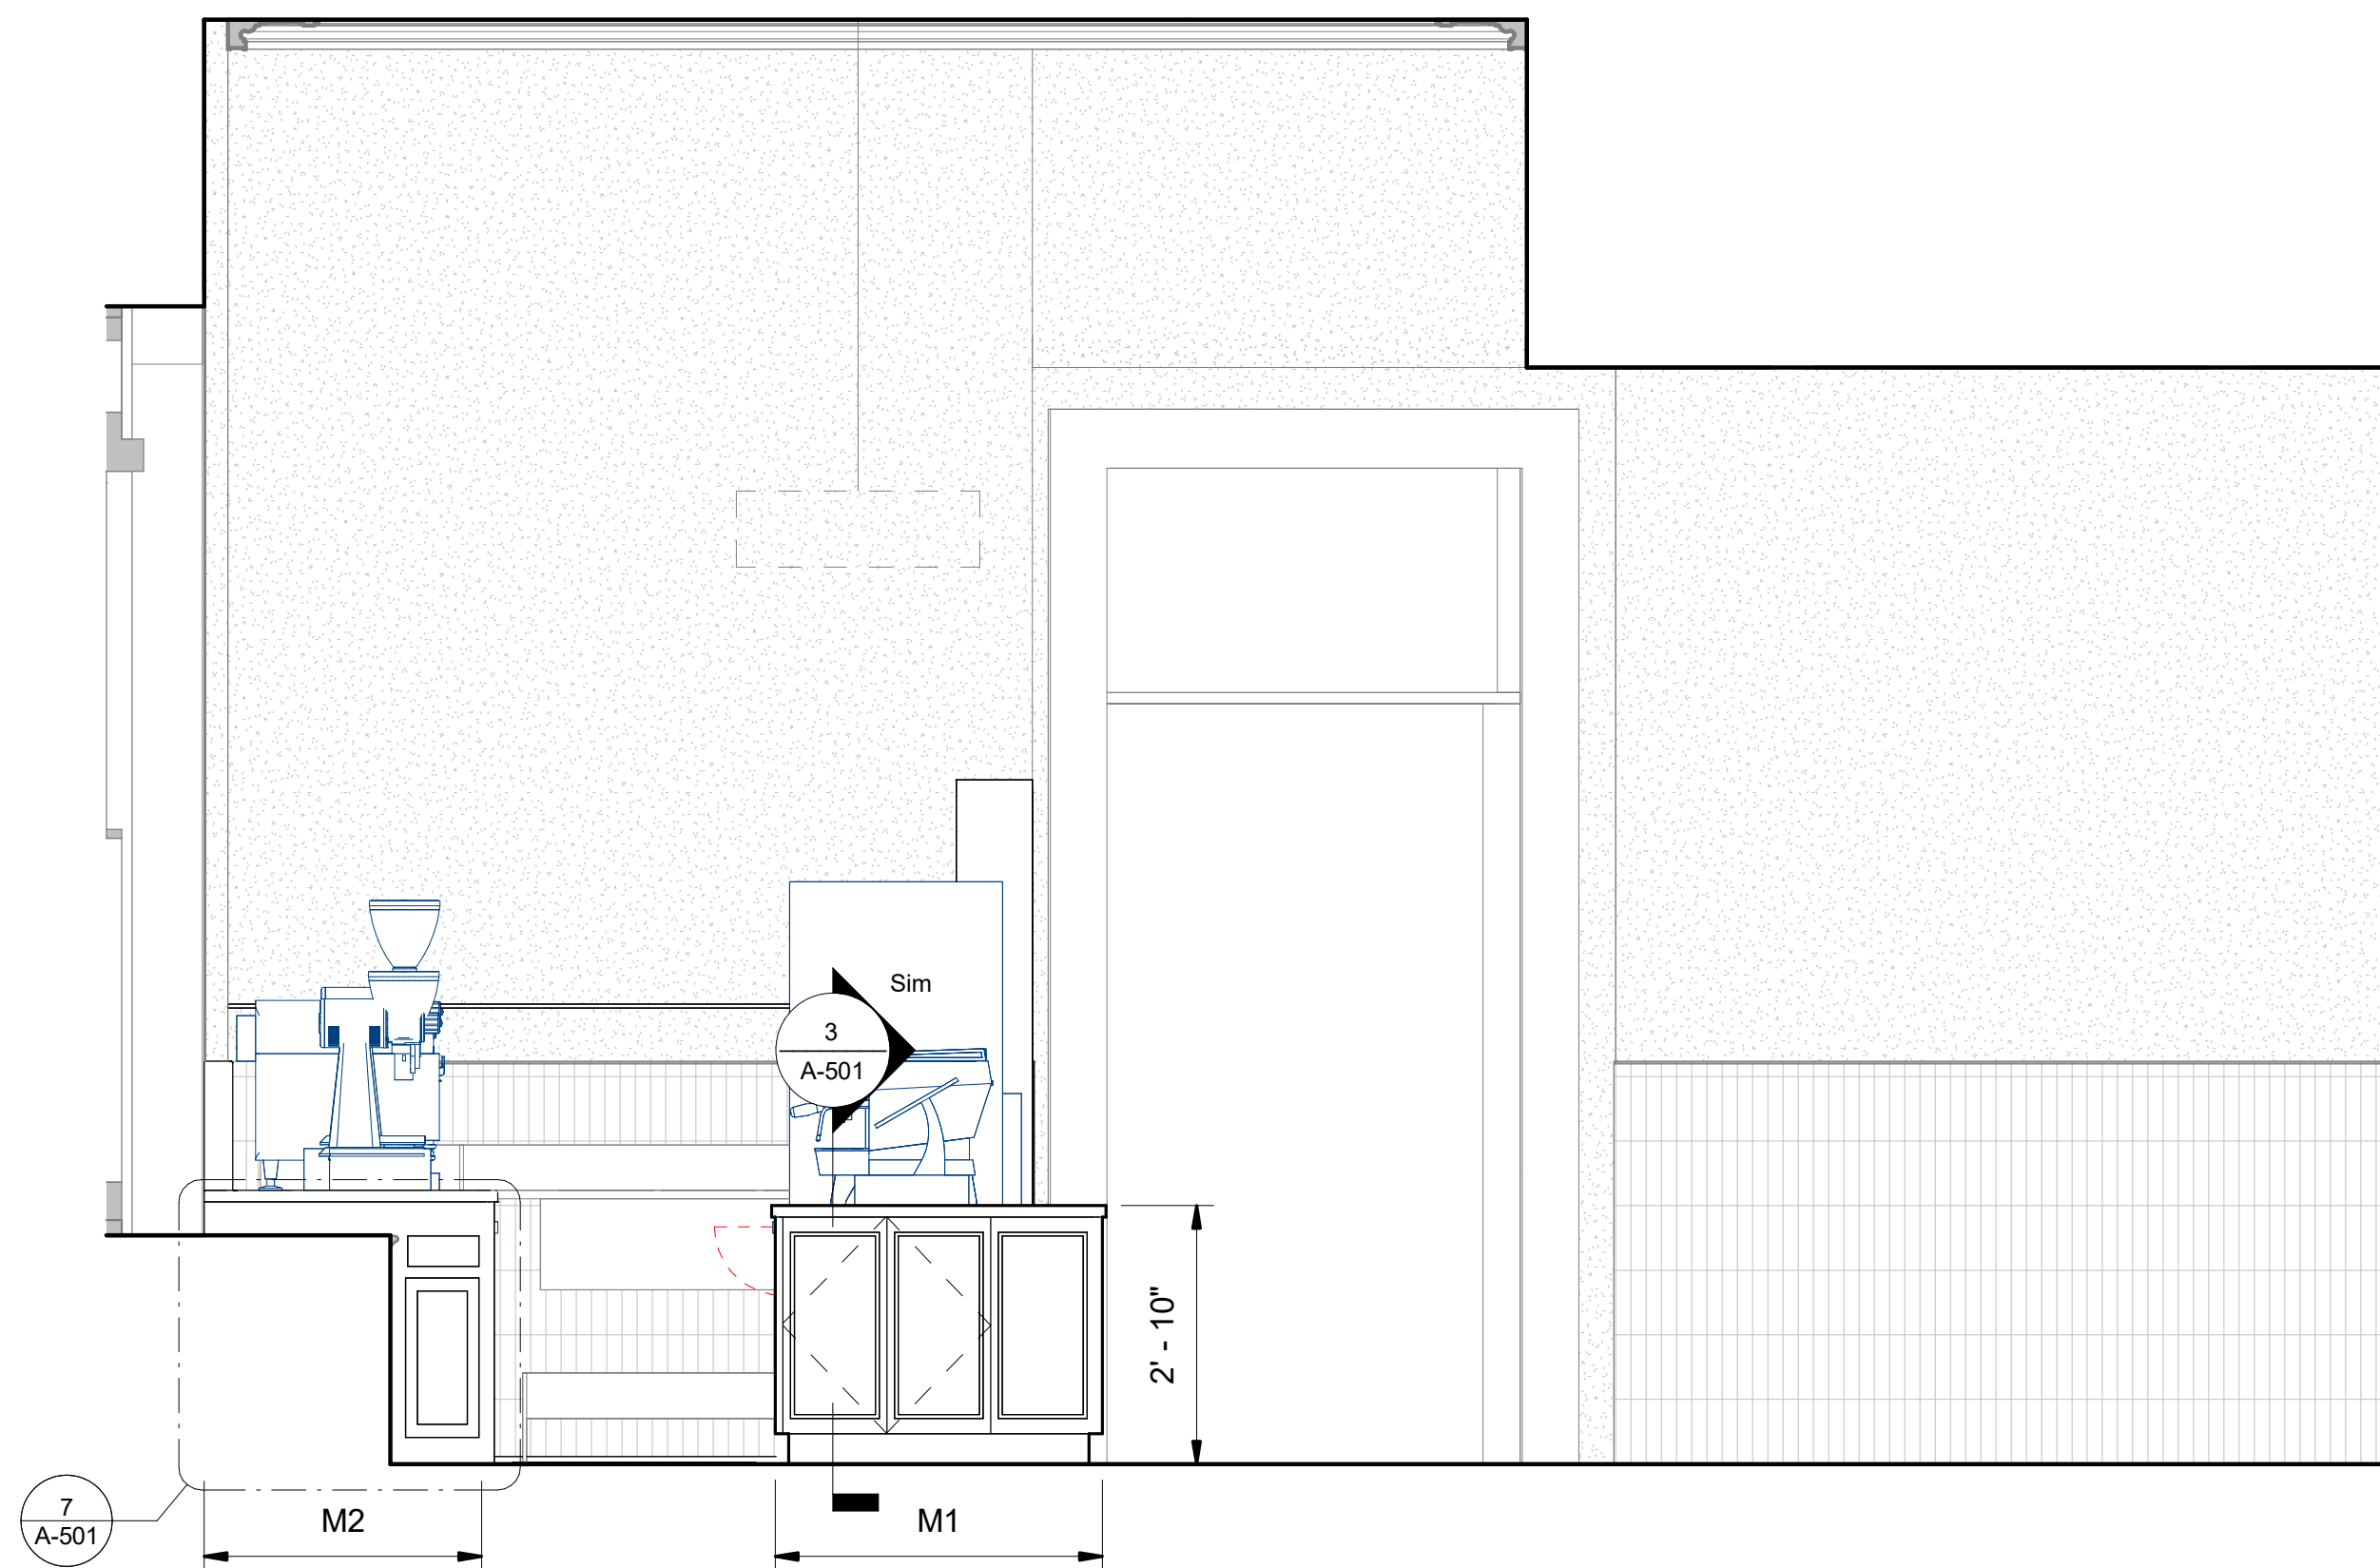

4 WEST ELEVATION
A-201 1/2" = 1'-0"

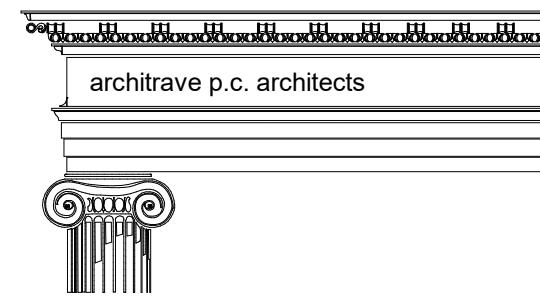

Architect:
architrave, p.c. architects
420 10th Street, S.E.
Washington, D.C. 20003

REVISIONS:		
NO	DESCRIPTION	DATE
1	100% CD SUBMISSION	6/20/25
2	90% CD SUBMISSION	4/11/25
3		
4		

STAMPS




PROPERTY OF THE
UNITED STATES GOVERNMENT
CONTROLLED UNCLASSIFIED
INFORMATION

REPRODUCTION, DISTRIBUTION
OR DISSEMINATION OF THESE
DRAWINGS, PLANS, DETAILS
OR SPECIFICATIONS
IN WHOLE OR IN PART,
WITHOUT THE APPROVAL
OF THE
UNITED STATES GOVERNMENT
IS STRICTLY PROHIBITED.
VIOLATORS WILL BE
PROSECUTED TO THE
FULLEST EXTENT
OF THE LAW.

Do not remove this notice.
Properly destroy documents when
no longer needed

KEY PLAN

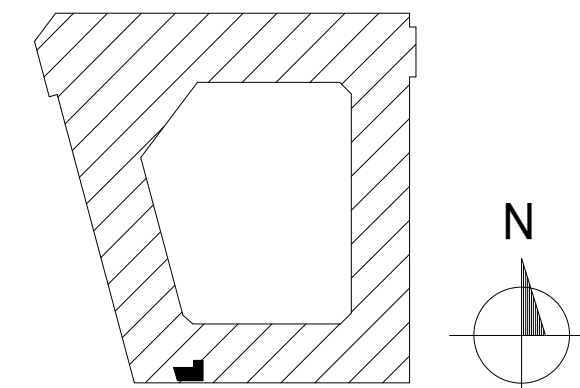

RECOMMENDED FOR APPROVAL

BUILDING NAME
CANNON HOUSE
OFFICE BUILDING
PROJECT TITLE
CAO COFFEE SHOP


DRAWING TITLE
ELEVATIONS

SCALE
1/2" = 1'-0"
DRAWN BY
Author
CHECKED BY
Checker
PLOT NO.
2409
CAD FILE NO.

DRAWING NO.


A-201

SHEET
8 of 17
DATE
06/20/25

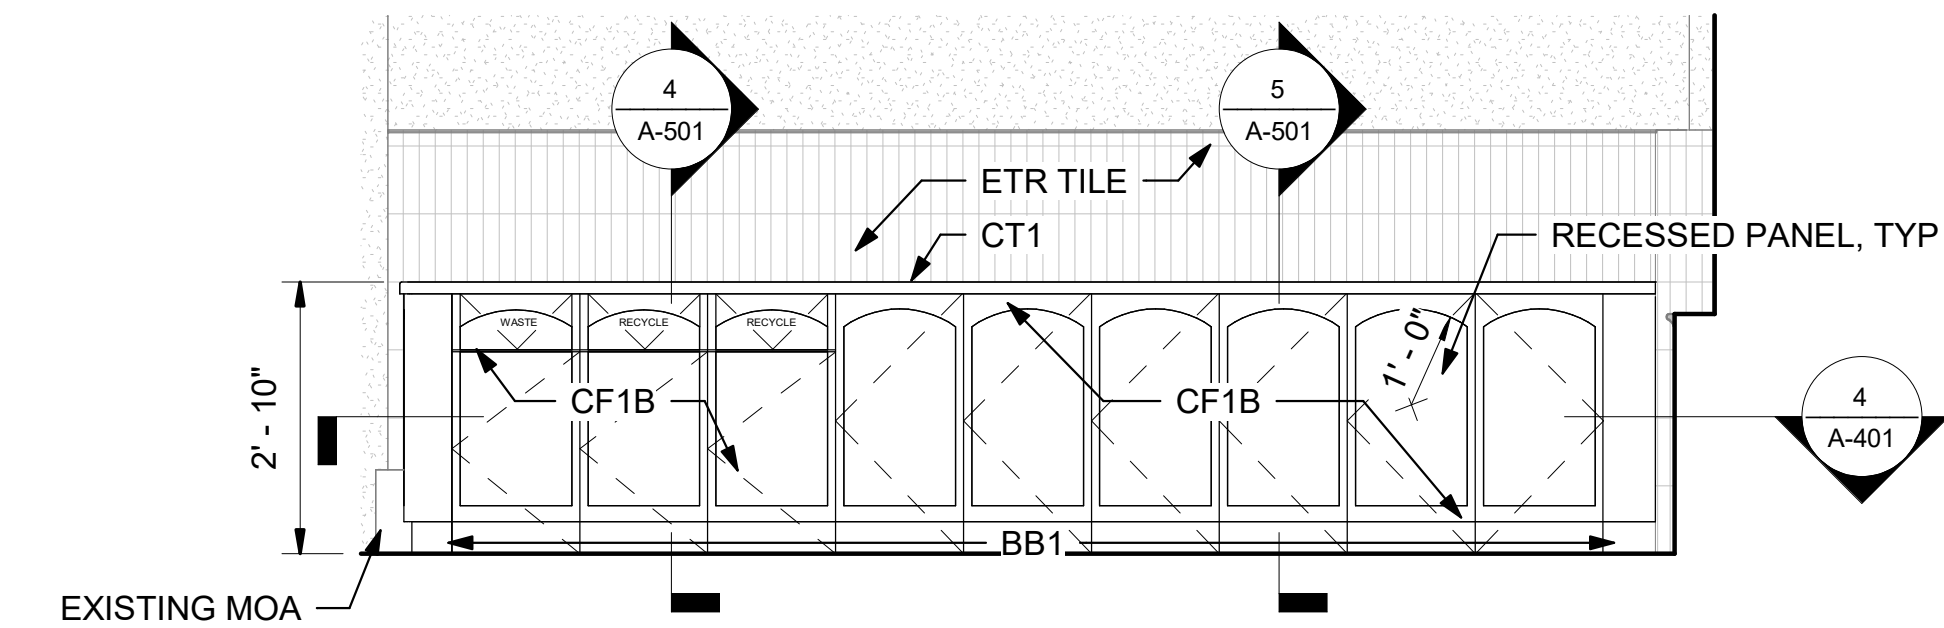


1
A-202
1/2" = 1'-0"

M3 SIDE COUNTER ELEVATION

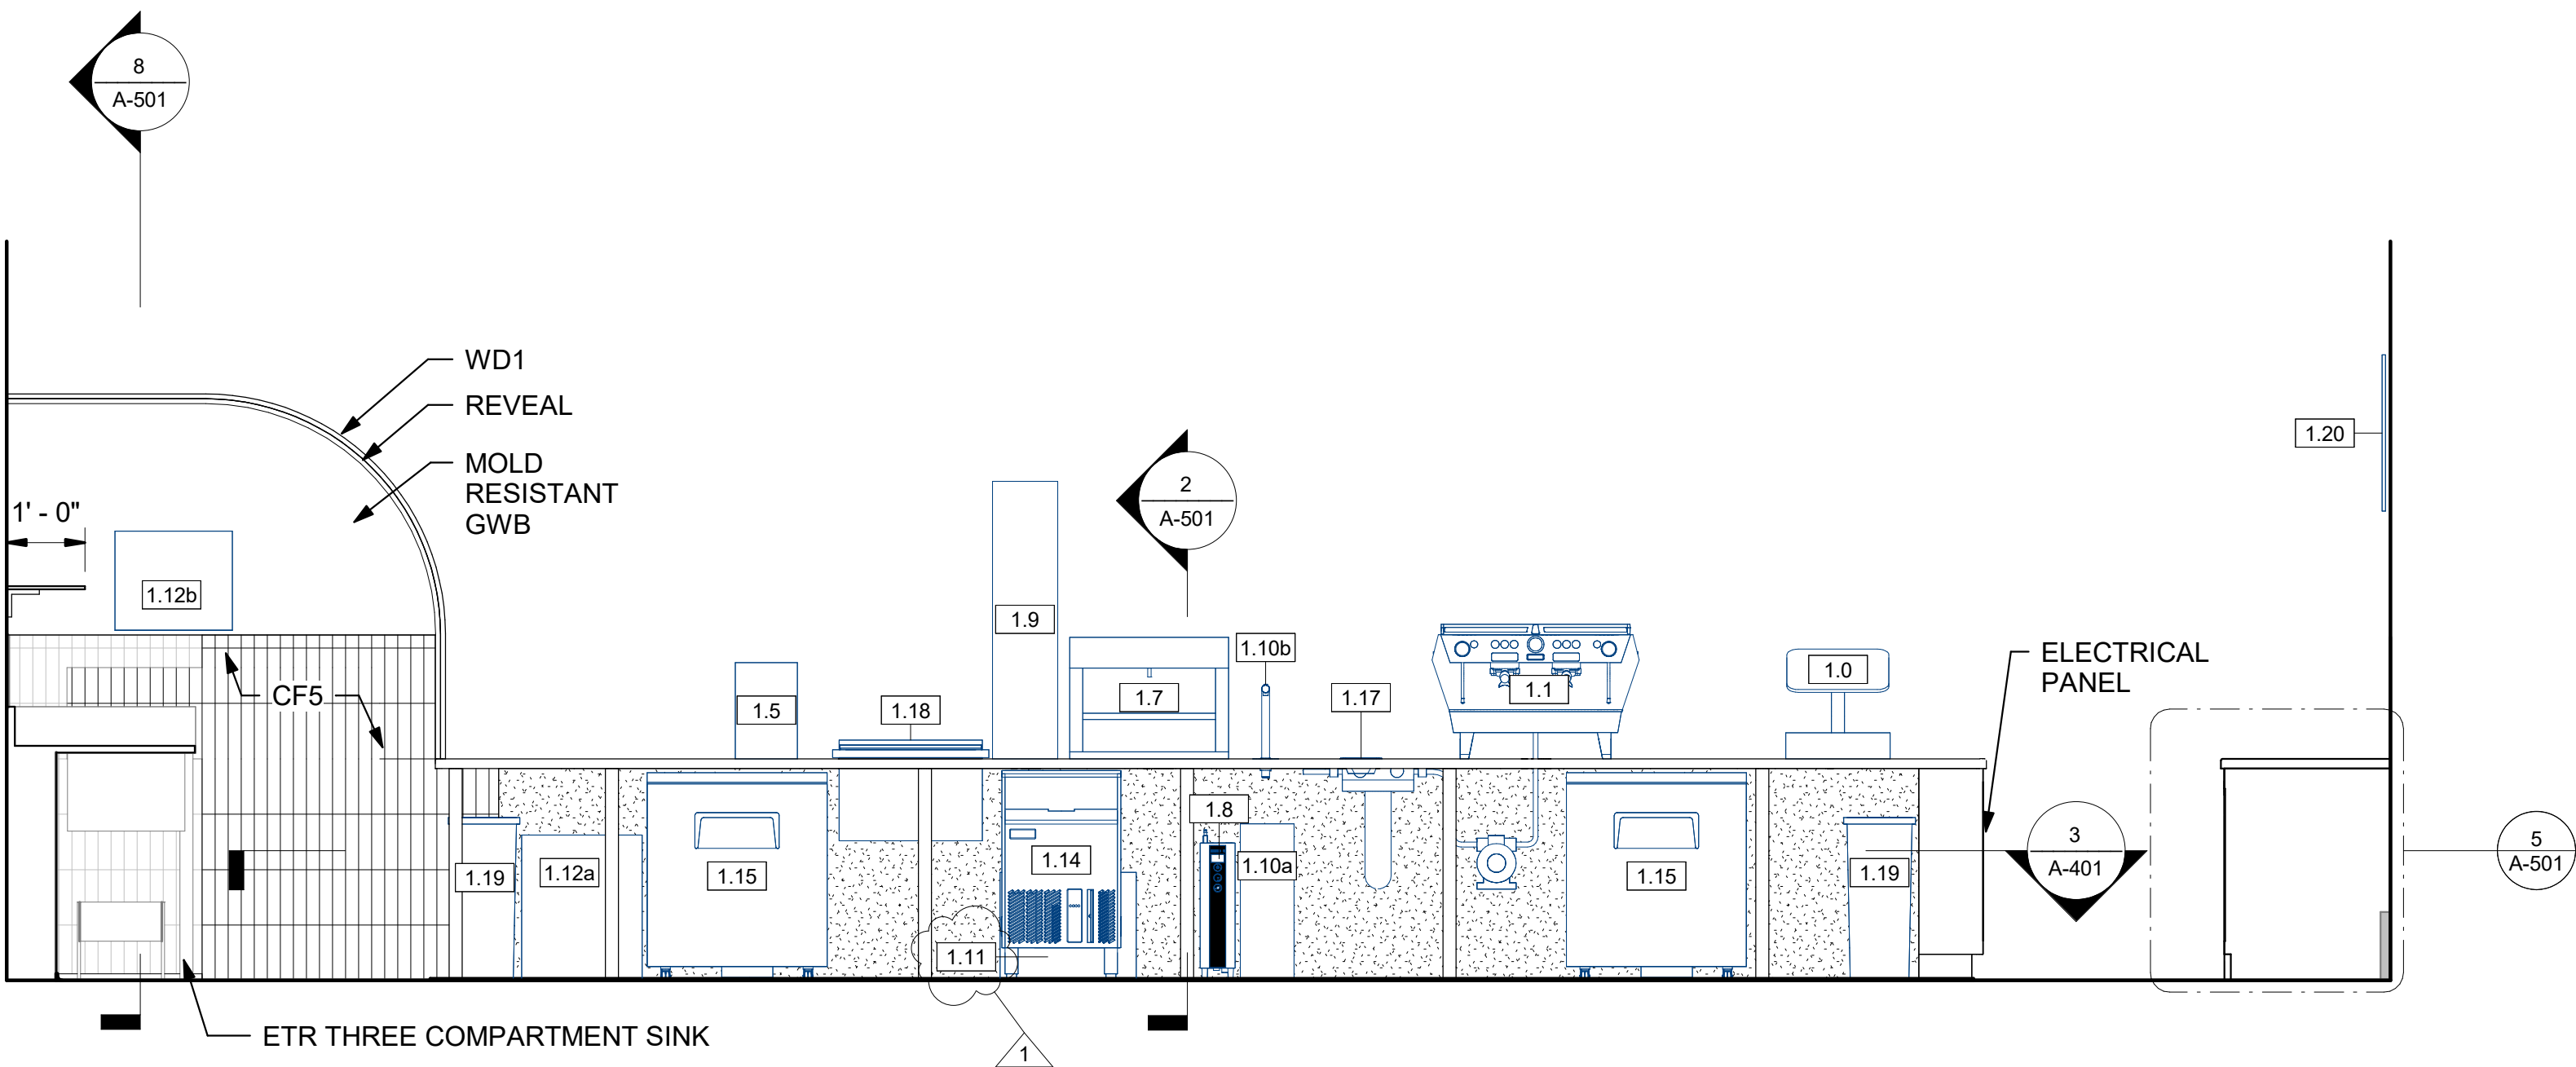


2
A-202
1/2" = 1'-0"

M1 FRONT COUNTER ELEVATION, BOH SIDE

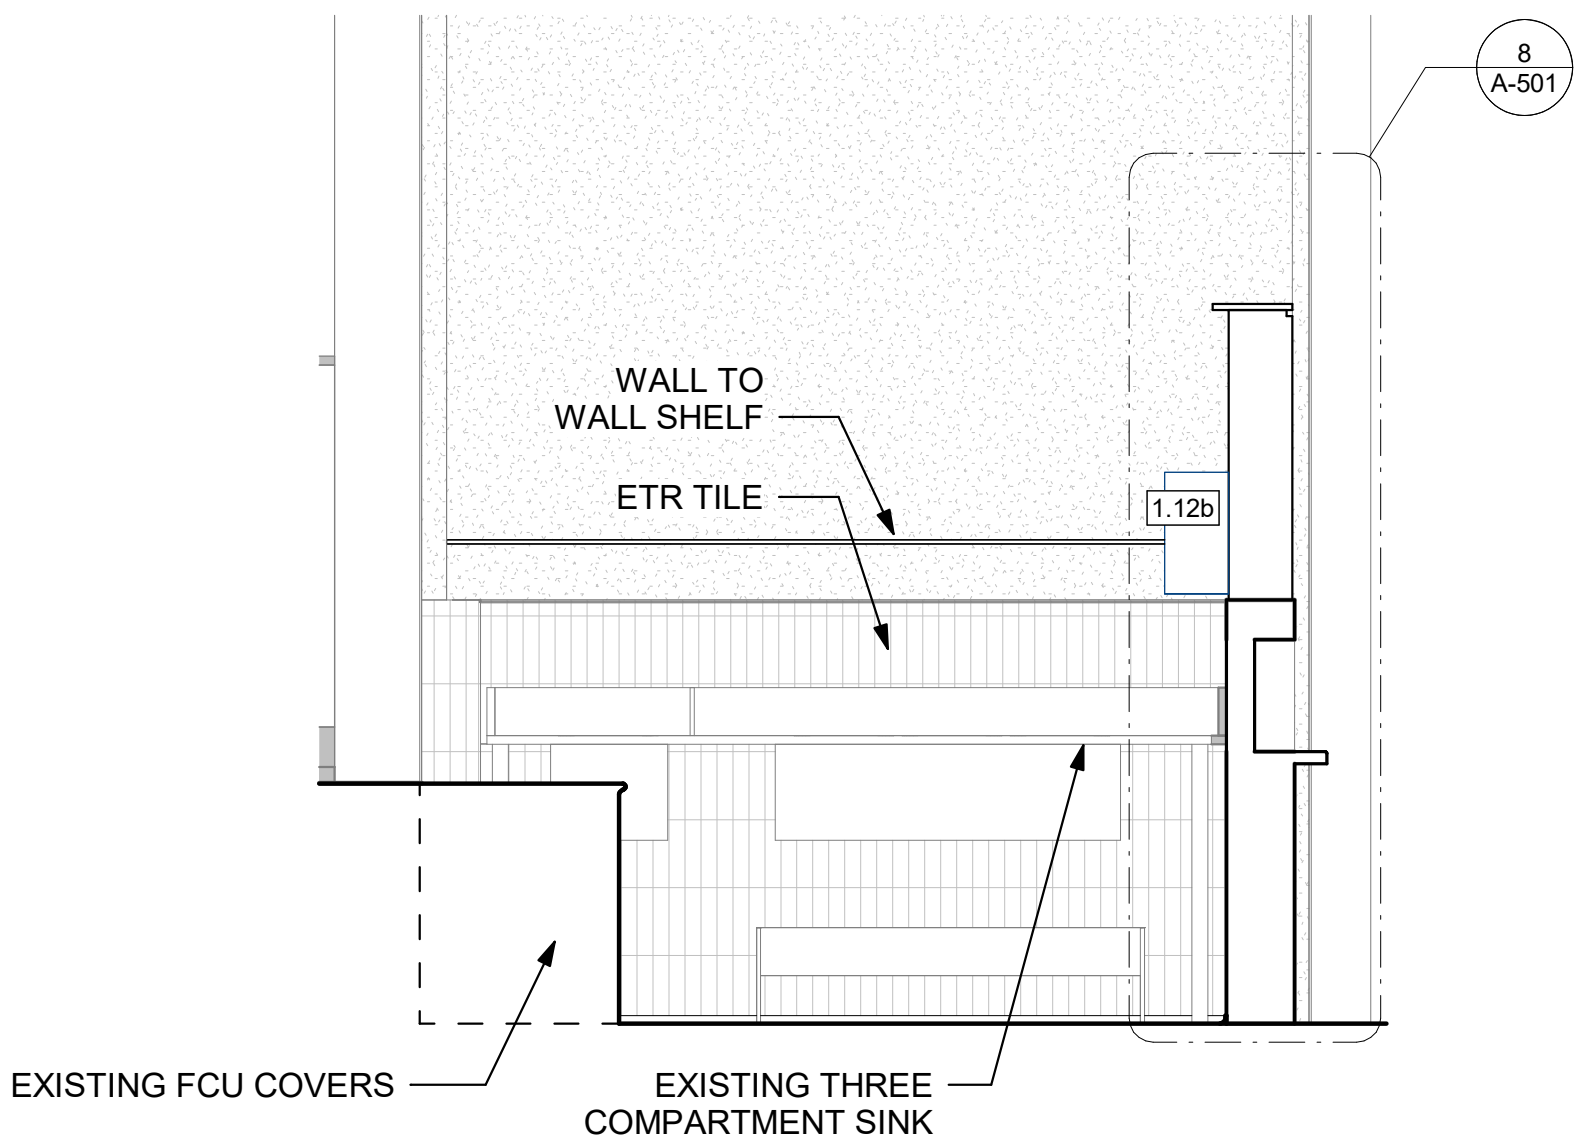


3
A-202
1/2" = 1'-0"

SINK COUNTER ELEVATION

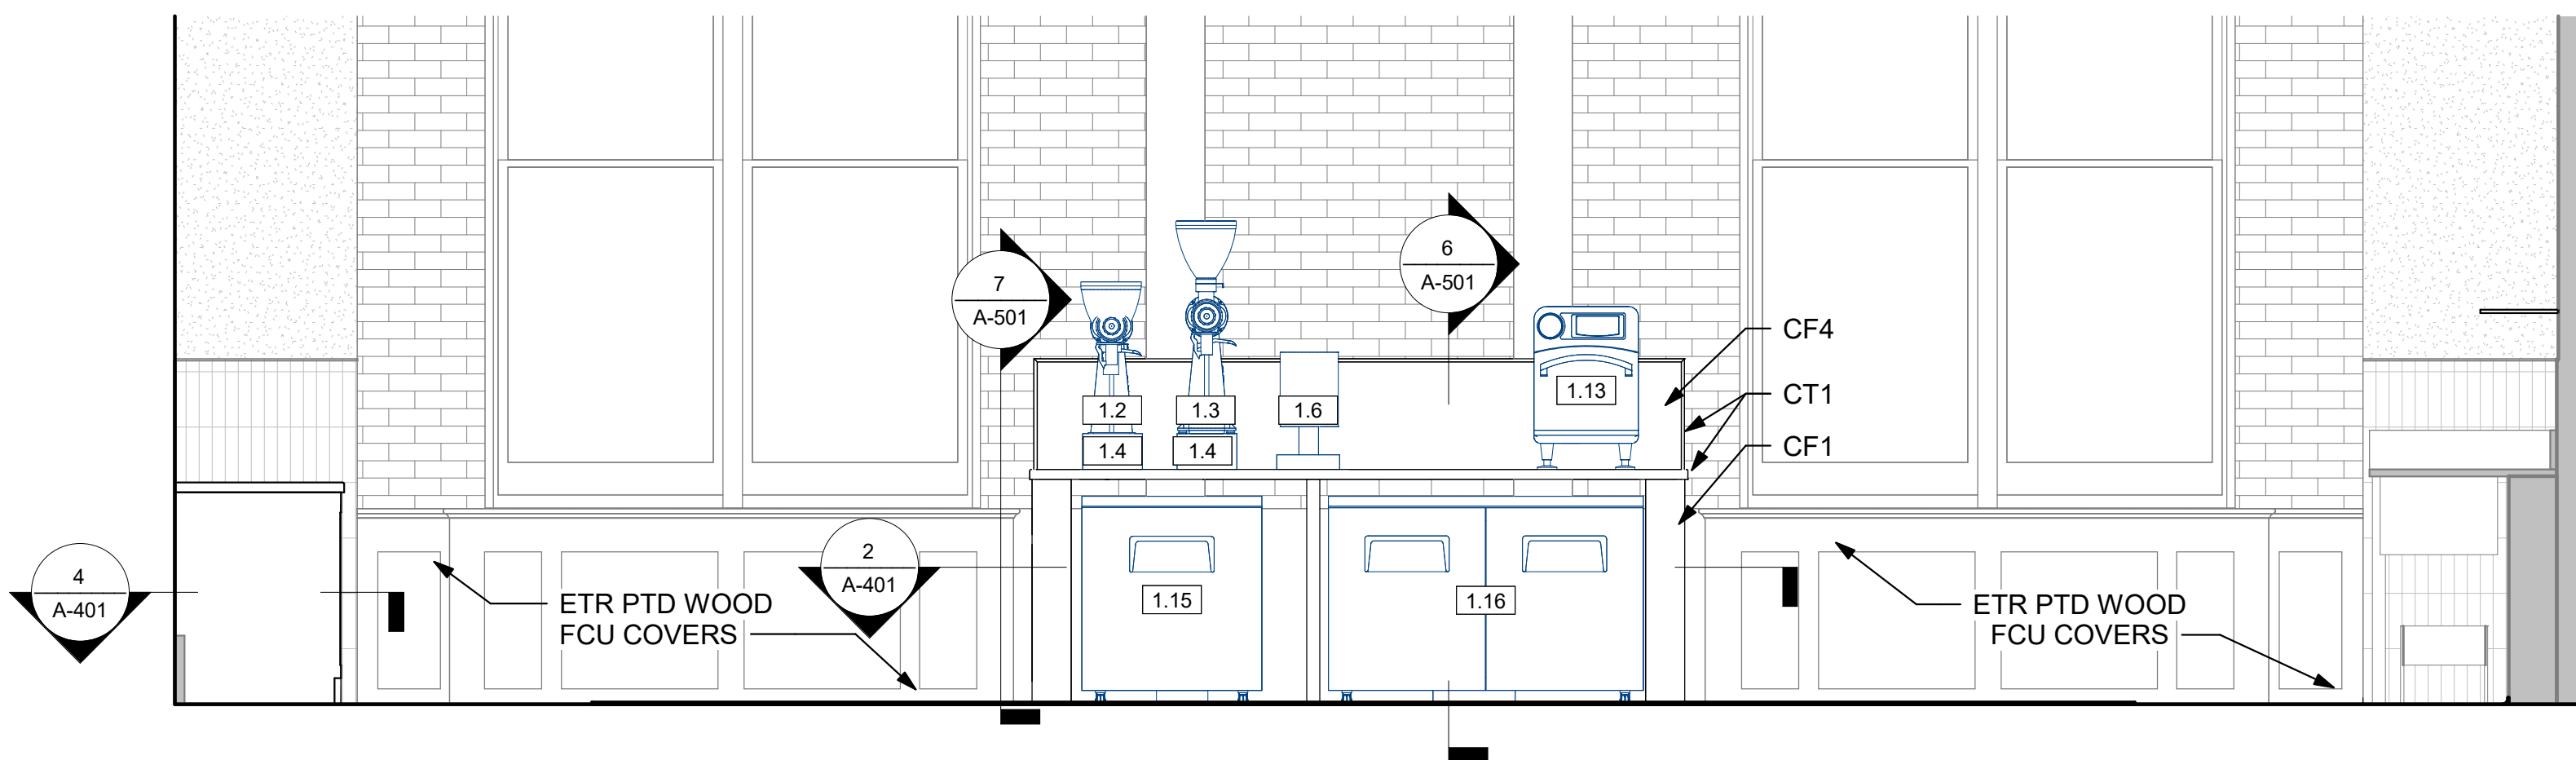

4
A-202
1/2" = 1'-0"

M2 BACK COUNTER ELEVATION

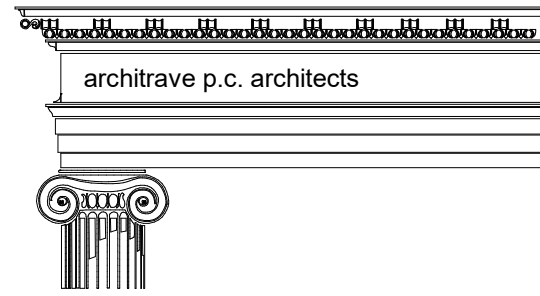

Architect:
architrave, p.c. architects
420 10th Street, S.E.
Washington, D.C. 20003

REVISIONS:		
NO	DESCRIPTION	DATE
1	100% CD SUBMISSION	6/20/25
90% CD SUBMISSION		4/11/25

STAMPS




PROPERTY OF THE
UNITED STATES GOVERNMENT
**CONTROLLED UNCLASSIFIED
INFORMATION**

REPRODUCTION, DISTRIBUTION
OR DISSEMINATION OF THESE
DRAWINGS, PLANS, DETAILS
OR SPECIFICATIONS
IN WHOLE OR IN PART,
WITHOUT THE APPROVAL
OF THE
UNITED STATES GOVERNMENT
IS STRICTLY PROHIBITED.
VIOLATORS WILL BE
PROSECUTED TO THE
FULLEST EXTENT
OF THE LAW.

Do not remove this notice.
Properly destroy documents when
no longer needed

KEY PLAN

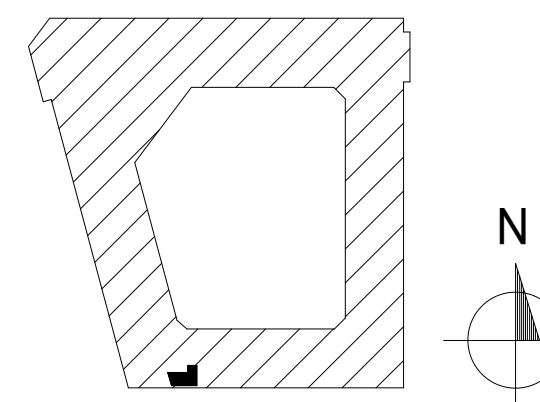

RECOMMENDED FOR APPROVAL

BUILDING NAME
**CANNON HOUSE
OFFICE BUILDING**
PROJECT TITLE
CAO COFFEE SHOP

DRAWING TITLE
ELEVATIONS

SCALE
1/2" = 1'-0"
PANEL NO.
2409
CAD FILE NO.

DRAWING NO.

A-202

SHEET
9 of 17
DATE
06/20/25





