



Attachment 1 - Members' Dining Room and Capitol Market Floor Plan

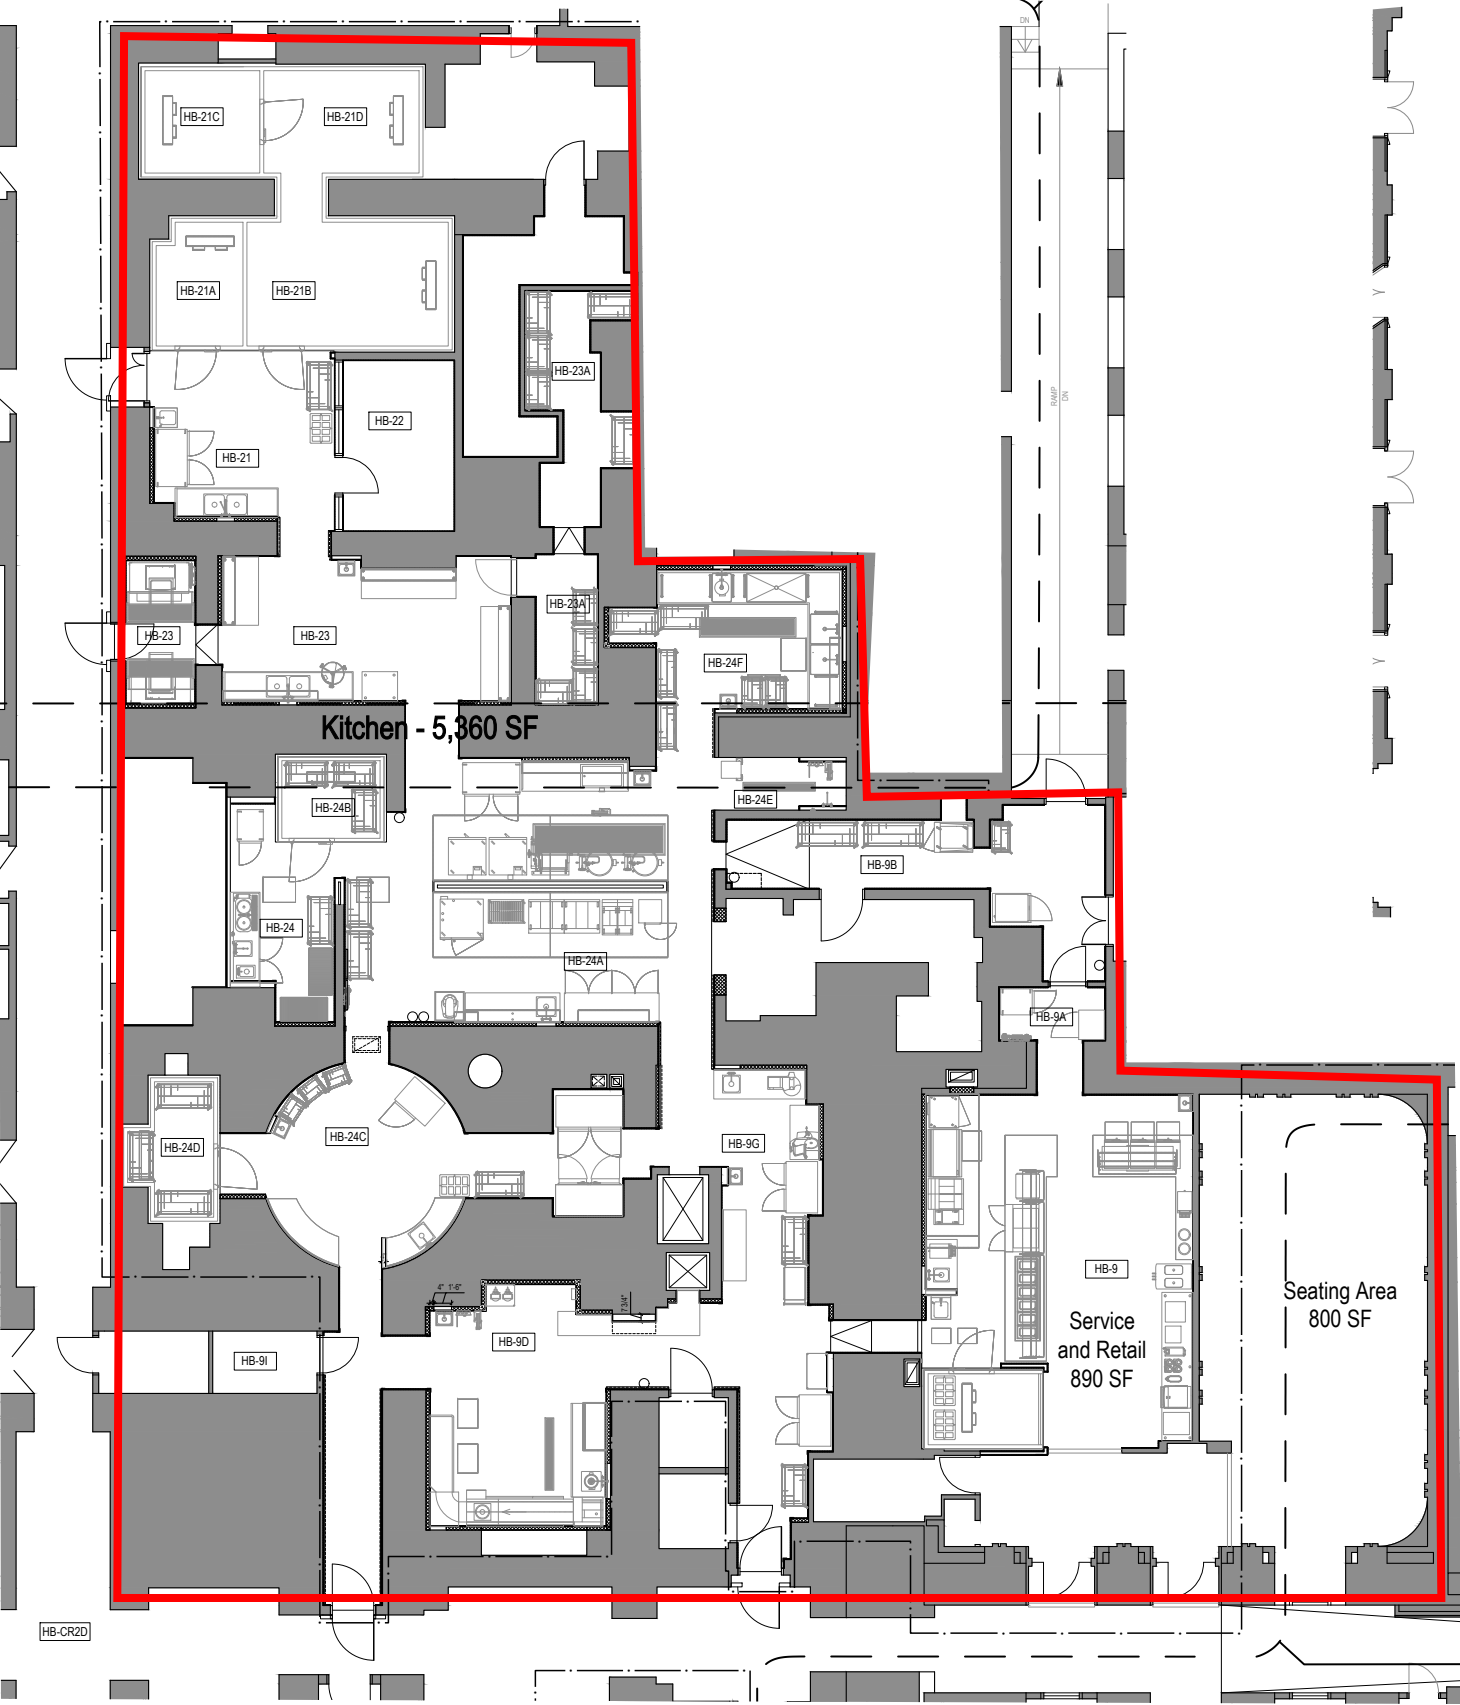


CAPITOL MARKET FLOOR PLAN -7050 SF

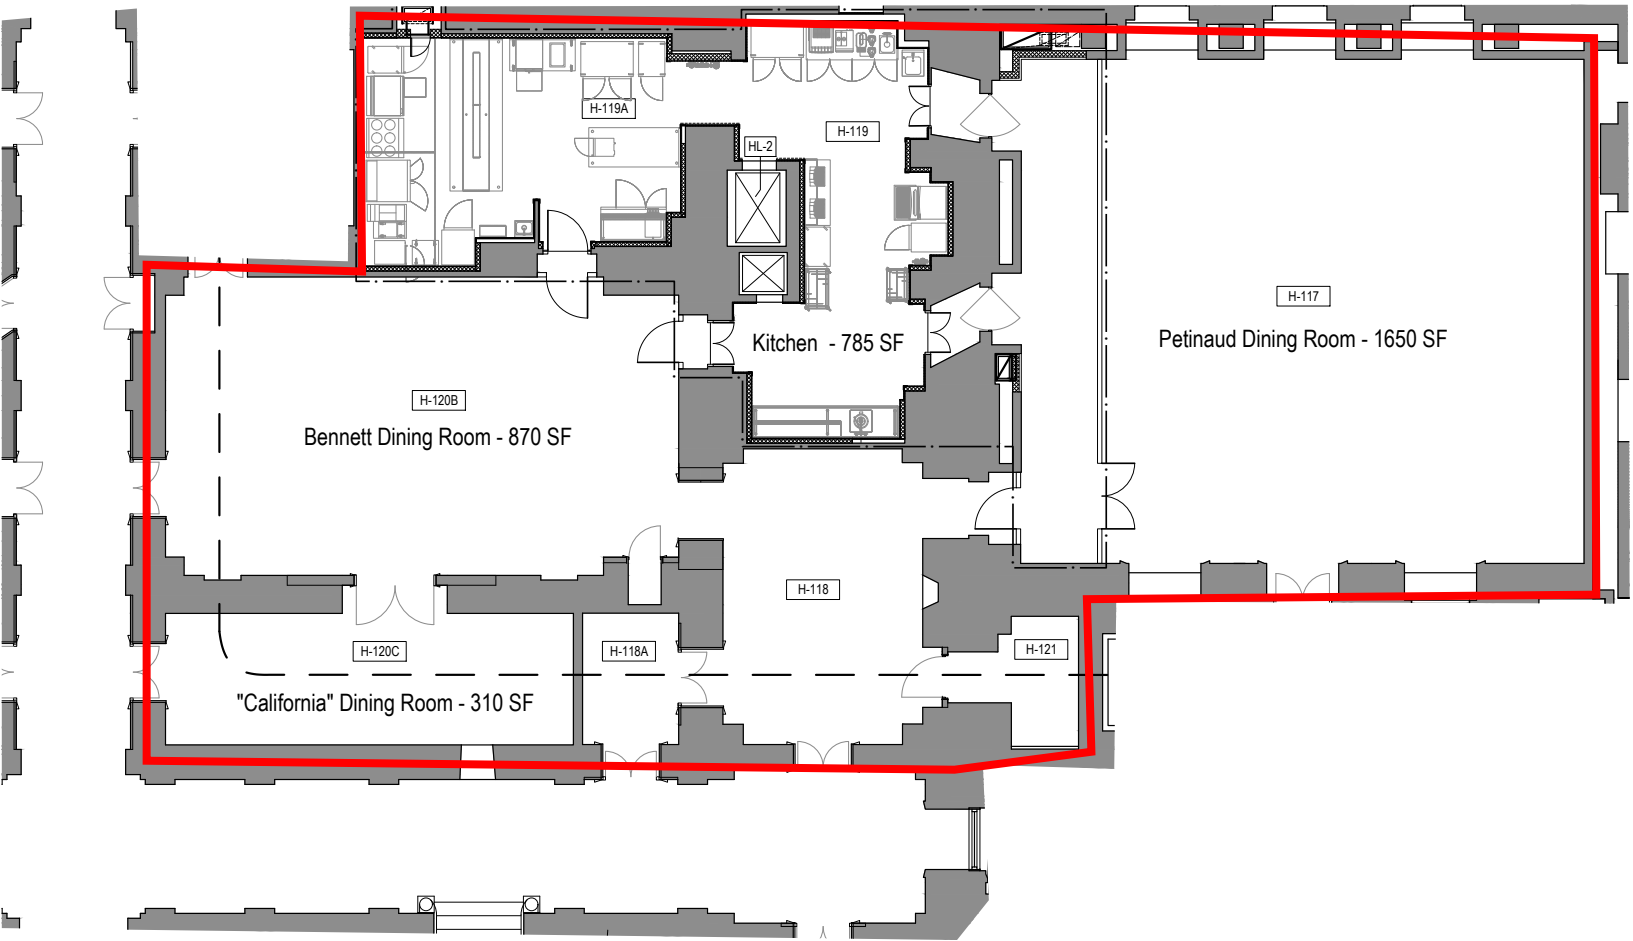


MEMBERS' DINING ROOM FLOOR PLAN - 4100 SF

Attachment 1 - Members' Dining Room and Capitol Market Floor Plan

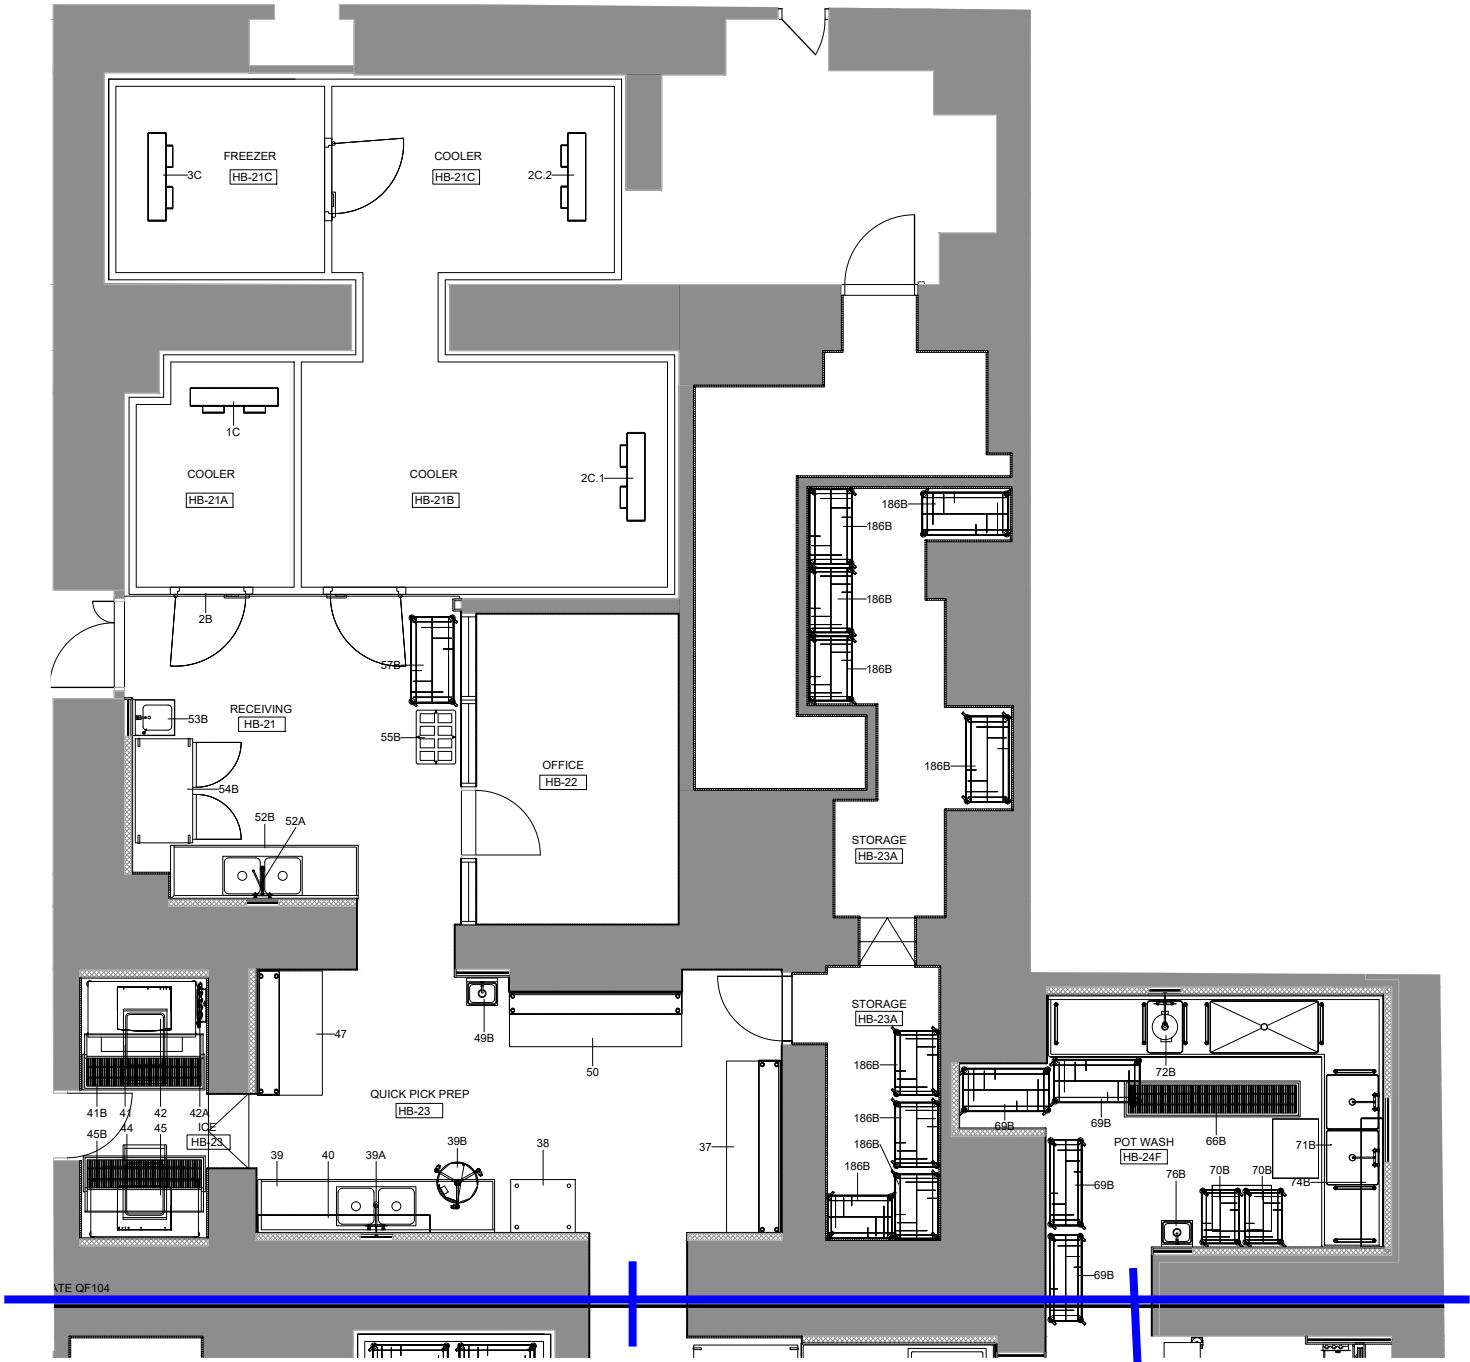

Equipment Plan - Partial Basement Plan - KITCHEN A

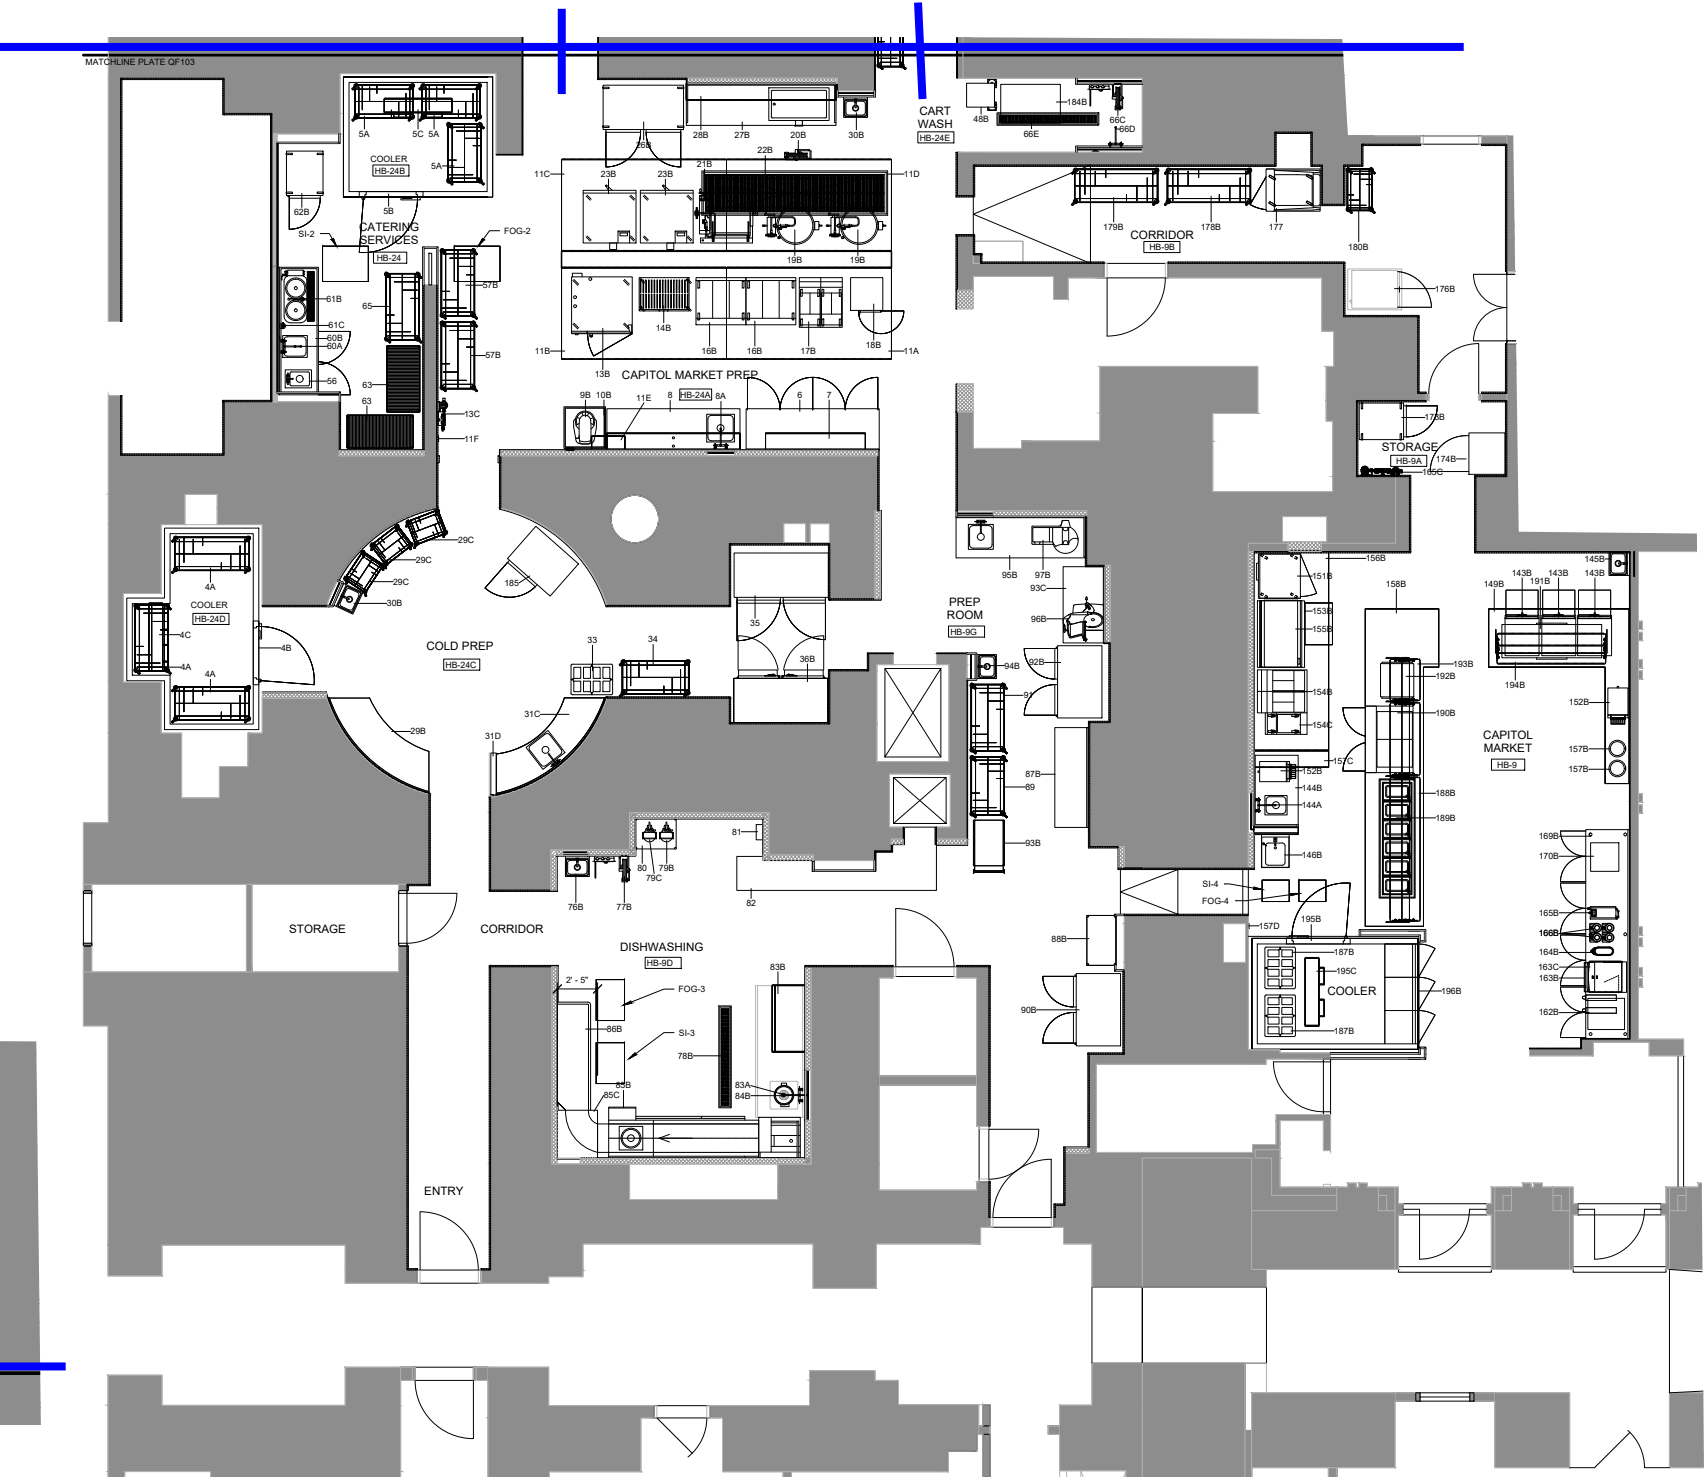

Equipment Plan - Partial Basement Plan - KITCHEN B

Attachment 1 - Members' Dining Room and Capitol Market Floor Plan



Equipment Plan - Partial First Floor Plan - KITCHEN

Attachment 1 - Members' Dining Room and Capitol Market Floor Plan

Equipment Schedule			
Item	QTY	Description	Schedule Remarks
1A	1	OPEN NUMBER	
1B	1	OPEN NUMBER	
1C	1	EVAPORATOR COIL +35	
1D	1	REMOTE WATER COOLED CONDENSOR, +35F	
1E	1	OPEN NUMBER	
2A	1	OPEN NUMBER	
2B	1	WALK-IN COOLER	
2C.1	1	EVAPORATOR COIL +35	
2C.2	1	EVAPORATOR COIL +35	
2D.1	1	REMOTE WATER COOLED CONDENSOR, +35F	
2D.2	1	REMOTE WATER COOLED CONDENSOR, +35F	
3A	1	OPEN NUMBER	
3B	1	OPEN NUMBER	
3C	1	EVAPORATOR COIL-10F	
3D	1	REMOTE WATER COOLED CONDENSOR, -10F	
4A	3	SHELVING, UNIT	
4B	1	WALK-IN COOLER	
4C	1	EVAPORATOR COIL +35	
4D	1	REMOTE WATER COOLED CONDENSOR, +35F	
5A	3	SHELVING, UNIT	
5B	1	WALK-IN COOLER	
5C	1	EVAPORATOR COIL +35	
5D	1	REMOTE WATER COOLED CONDENSOR, +35F	
6	1	WORKCOUNTER, HINGED DOOR	EXISTING / RELOCATE
7	1	WALL SHELF	EXISTING / RELOCATE
8	1	WORKTABLE W/ SINK	EXISTING / RELOCATE
8A	1	POT SINK FAUCET	
9A	1	OPEN NUMBER	
9B	1	MIXER	
9C	1	OPEN NUMBER	
10A	1	OPEN NUMBER	
10B	1	EQUIPMENT STAND	
10C	1	OPEN NUMBER	
11A	1	EXHAUST HOOD	
11B	1	EXHAUST HOOD	
11C	1	EXHAUST HOOD	
11D	1	EXHAUST HOOD	
11E	1	FIRE SUPPRESSION SYSTEM	
11F	1	FIRE PULL STATION	
12A	1	OPEN NUMBER	
12B	1	OPEN NUMBER	
12C	1	OPEN NUMBER	
13A	1	OPEN NUMBER	
13B	1	COMBI OVEN, ELECTRIC	
13C	1	WATER FILTER	
14A	1	OPEN NUMBER	
14B	1	ELECTRIC CHARBROILER	
14C	1	OPEN NUMBER	
15	1	OPEN NUMBER	
16B	2	RANGE HOT TOP, ELECTRIC	
17A	1	OPEN NUMBER	
17B	1	FRYER, ELECTRIC	
18A	1	OPEN NUMBER	
18B	1	CONVECTION STEAMER	
19A	1	OPEN NUMBER	
19B	2	STEAM KETTLE	
20B	1	RETRACTABLE POWER CORD	
21B	1	SKILLET, ELECTRIC	
22B	1	FLOOR TROUGH	
23B	2	CONVECTION OVEN, ELECTRIC	
24	1	OPEN NUMBER	
25	1	OPEN NUMBER	
26B	1	REFRIGERATOR, REACH-IN	
27B	1	WORKTABLE W/ BAIN MARIE	
28B	1	WALL SHELF	
29B	1	WORKCOUNTER, CURVED	
29C	3	SHELVING, UNIT	
30B	2	HAND SINK	
31B	1	OPEN NUMBER	
31C	1	WORKCOUNTER, CURVED	
31D	1	UTILITY CHASE	
32	1	OPEN NUMBER	
33	1	DUNNAGE RACK	EXISTING / RELOCATE
34	1	SHELVING, UNIT	EXISTING / RELOCATE
35	1	REFRIGERATOR, ROLL-IN	EXISTING / RELOCATE
36B	1	FREEZER, ROLL-IN	
37	1	WORKTABLE WITH OVERSHELF	EXISTING / RELOCATE
38	1	MOBILE WORKTABLE	EXISTING / RELOCATE
39	1	WORKTABLE W/ DOUBLE SINK	EXISTING / RELOCATE
39A	1	PRE-RINSE FAUCET	
39B	1	SALAD DRYER	
40	1	WALL SHELF	EXISTING / RELOCATE
41	1	ICE BIN	EXISTING / RELOCATE
41B	1	FLOOR TROUGH	
42	1	ICE MACHINE	EXISTING / RELOCATE
42A	1	WATER FILTER	
43	1	OPEN NUMBER	
44	1	ICE BIN	
45	1	ICE MACHINE	
45A	1	OPEN NUMBER	

Equipment Schedule			
Item	QTY	Description	Schedule Remarks
45B	1	FLOOR TROUGH	
46	1	OPEN NUMBER	
47	1	WORKTABLE W/ OVERSHELF	EXISTING / RELOCATE
48B	1	PRESSURE WASHER, MOBILE	
49B	1	HAND SINK	
50	1	WORKTABLE WITH OVERSHELF	EXISTING / RELOCATE
51	1	OPEN NUMBER	
52A	1	PRE-RINSE FAUCET	
52B	1	WORKTABLE W/ DOUBLE SINK	
53B	1	HAND SINK	
54B	1	REFRIGERATOR, REACH-IN	
55B	1	DUNNAGE RACK	EXISTING / RELOCATE
56	1	HAND SINK, DROP-IN	
56A	1	OPEN NUMBER	
57B	3	SHELVING, UNIT	
58B	1	OPEN NUMBER	
59	1	OPEN NUMBER	
60A	1	POT SINK FAUCET	
60B	1	BEVERAGE TABLE	
61B	1	COFFEE BREWER	
61C	1	WATER FILTER	
62B	1	REFRIGERATOR, REACH-IN	
63	2	SECURITY UNIT	EXISTING / RELOCATE
64	1	OPEN NUMBER	
65	1	SHELVING, UNIT	EXISTING / RELOCATE
66B	1	FLOOR TROUGH	
66C	1	HOSE REEL WITH SPRAY	
66D	1	POT SINK FAUCET	
66E	1	FLOOR TROUGH	
67	1	OPEN NUMBER	
68	1	OPEN NUMBER	
69B	4	SHELVING, UNIT	
70B	2	SHELVING, UNIT	
71B	1	POWERSOAK SINK	
72B	1	DISPOSER	
73	1	OPEN NUMBER	
74B	1	WALL SHELF	
75	1	OPEN NUMBER	
76B	2	HAND SINK	
77B	1	HOSE REEL	
78B	1	FLOOR TROUGH	
79B	1	WATER SOFTENER	
79C	1	WATER SOFTENER	
80	1	DUNNAGE RACK	EXISTING / RELOCATE
81	1	CONVEYOR CONTROLS	EXISTING / RELOCATE
82	1	DISH CONVEYOR	EXISTING / RELOCATE
83A	1	PRE-RINSE FAUCET	
83B	1	SOILED DISHTABLE	
84B	1	DISPOSER	
85B	1	DISHMACHINE	
85C	1	CORNER UNLOADER	
86B	1	CLEAN DISHTABLE	
87B	1	WORKTABLE	
88B	1	RACK, BAG AND BOX	NIKEC / BY VENDOR
89	1	SHELVING, UNIT	EXISTING / RELOCATE
90B	1	REFRIGERATOR, REACH-IN	
91	1	SHELVING, UNIT	EXISTING / RELOCATE
92B	1	REFRIGERATOR, REACH-IN	
93B	1	UTILITY CART	
93C	1	WORK TABLE	
94B	1	HAND SINK	
95B	1	WORK TABLE W/ SINK	
96B	1	SLICER	
97B	1	FOOD CUTTER	
98	1	UNDERCOUNTER DISHWASHER	
98B	1	DISHTABLE, SOILED	
99	1	DISPOSER	
99A	1	PRE-RINSE FAUCET	
100B	1	SHELVING, UNIT	
101B	1	SHELVING, UNIT	
102	1	OPEN NUMBER	
103	1	REFRIGERATOR, REACH-IN	EXISTING / RELOCATE
104B	1	WORKTABLE, OPEN BASE	
105B	1	WORKTABLE, CABINET BASE	
106	2	POS REGISTER WITH SCALE	NIKEC / BY VENDOR
107B	1	WALL SHELF	
108A	1	WATER FILTER	
108B	1	ICE MACHINE	
108C	1	ICE BIN	
108D	1		
109B	1	HAND SINK	
110B	1	WORKCOUNTER, HINGED DOOR	
111B	1	COFFEE BREWER	NIKEC / BY VENDOR
112B	1	DISPENSER	NIKEC / BY VENDOR
113B	3	AIRPOT	NIKEC / BY VENDOR
114A	1	WATER FILTER	
115	1	OPEN NUMBER	
116	1	OPEN NUMBER	
117A	1	REACH-IN REFRIGERATOR	
117B	1	REFRIGERATOR, REACH-IN	

Equipment Schedule			
Item	QTY	Description	Schedule Remarks
118B	1	REACH-IN FREEZER	
119B	1	REFRIGERATOR, REACH-IN	
120B	1	WORKTABLE	
121B	1	WARMING DRAWER	
121C	1	FOOD PAN WARMER	
122	1	WORKTABLE	
122A	1	DROP-IN,HOT WELLS	
123B	1	MICROWAVE	
124B	1	REFRIGERATED CABINET, WALL-MOUNTED	
125B	1	REFRIGERATOR, WORKTOP	
126B	1	CONVEYOR TOASTER	
127B	1	HAND SINK	
128B	1	FIRE SUPPRESSION SYSTEM	
129	1	CHEF TABLE	EXISTING / RELOCATE
130	2	HEAT LAMP	EXISTING / RELOCATE
131	1	REFRIGERATOR / FREEZER, REACH-IN	EXISTING / RELOCATE
132B	1	WARMING CABINET	
133B	1	GRIDDLE	
134B	1	REFRIGERATED EQUIPMENT STAND	
135B	1	RANGE, HOT PLATES, ELECTRIC	
136B	1	DOUBLE CONVECTION OVEN	
137B	1	FRYER, ELECTRIC	
137C	1	FRYER DUMP STATION	
138B	1	WORKTABLE	
139B	1	CONVECTION STEAMER	
140	1	OPEN NUMBER	
141A	1	EXHAUST HOOD	
141B	1	EXHAUST HOOD	
143B	3	WARMING DRAWER	
144A	1	POT SINK FAUCET	
144B	1	WORKTABLE W/ SINK	
145B	1	HAND SINK	
146B	1	HAND SINK	
147	1	OPEN NUMBER	
148	1	OPEN NUMBER	
149B	1	SERVING COUNTER	
150	1	OPEN NUMBER	
151B	1	WORKTABLE FREEZER WITH DRAWERS	
152B	2	CONVEYOR TOASTER	
153B	1	REFRIGERATED EQUIPMENT STAND	
154B	1	FRYER, ELECTRIC	
154C	1	FRYER DUMP STATION	
155B	1	GRIDDLE, ELECTRIC	
156B	1	EXHAUST HOOD	
157B	2	SOUP WELL	
157C	1	FIRE SUPPRESSION SYSTEM	
157D	1	FIRE PULL STATION	
158B	1	SALAD / COLD COUNTER	
159	1	OPEN NUMBER	
160	1	OPEN NUMBER	
161	1	OPEN NUMBER	
162B	1	PASTRY DISPLAY	
163B	1	ICE BEVERAGE DISPENSER	NIKEC / BY VENDOR
163C	1	ICE MACHINE	
164B	1	ICED TEA DISPENSER	NIKEC / BY VENDOR
165B	1	COFFEE BREWER	NIKEC / BY VENDOR
165C	1	WATER FILTER	
166B	4	THERMAL SERVERS	NIKEC / BY VENDOR
167	1	OPEN NUMBER	
168	1	OPEN NUMBER	
169B	1	BEVERAGE COUNTER	
170B	1	POPCORN POPPER	
171	1	OPEN NUMBER	
172	1	OPEN NUMBER	
173B	1	REFRIGERATOR, REACH-IN	
174B	1	FREEZER, REACH-IN	
175B	1	OPEN NUMBER	
176B	1	HEATED HOLDING CABINET	
177	1	HEATED HOLDING CABINET	
178B	1	SHELVING, UNIT	
179B	1	SHELVING, UNIT	
180B	1	SHELVING, UNIT	
181	1	OPEN NUMBER	
182	1	OPEN NUMBER	
184B	1	CART MAT	
185	1	BLAST CHILLER	
186B	9	SHELVING, UNIT	
187B	2	DUNNAGE RACK	
188B	1	FOOD SHIELD, ADJUSTABLE WITH LIGHTS	
189B	1	COLD FOOD WELL, DROP-IN	
190B	1	SANDWICH PREP TABLE	
191B	1	HEATED SHELF	
192B	1	HEATED SHELF	
193B	1	FOOD SHIELD, ADJUSTABLE WITH LIGHTS / HEAT	
194B	1	FOOD SHIELD, ADJUSTABLE WITH LIGHTS / HEAT	
195B	1	WALK-IN COOLER	
195C	1	EVAPORATOR COIL +35	
195D	1	REMOTE WATER COOLED CONDENSOR, +35F	
196B	1	BEVERAGE DISPLAY SHEVLING	
197B	1	REMOTE REFRIGERATION RACK	